
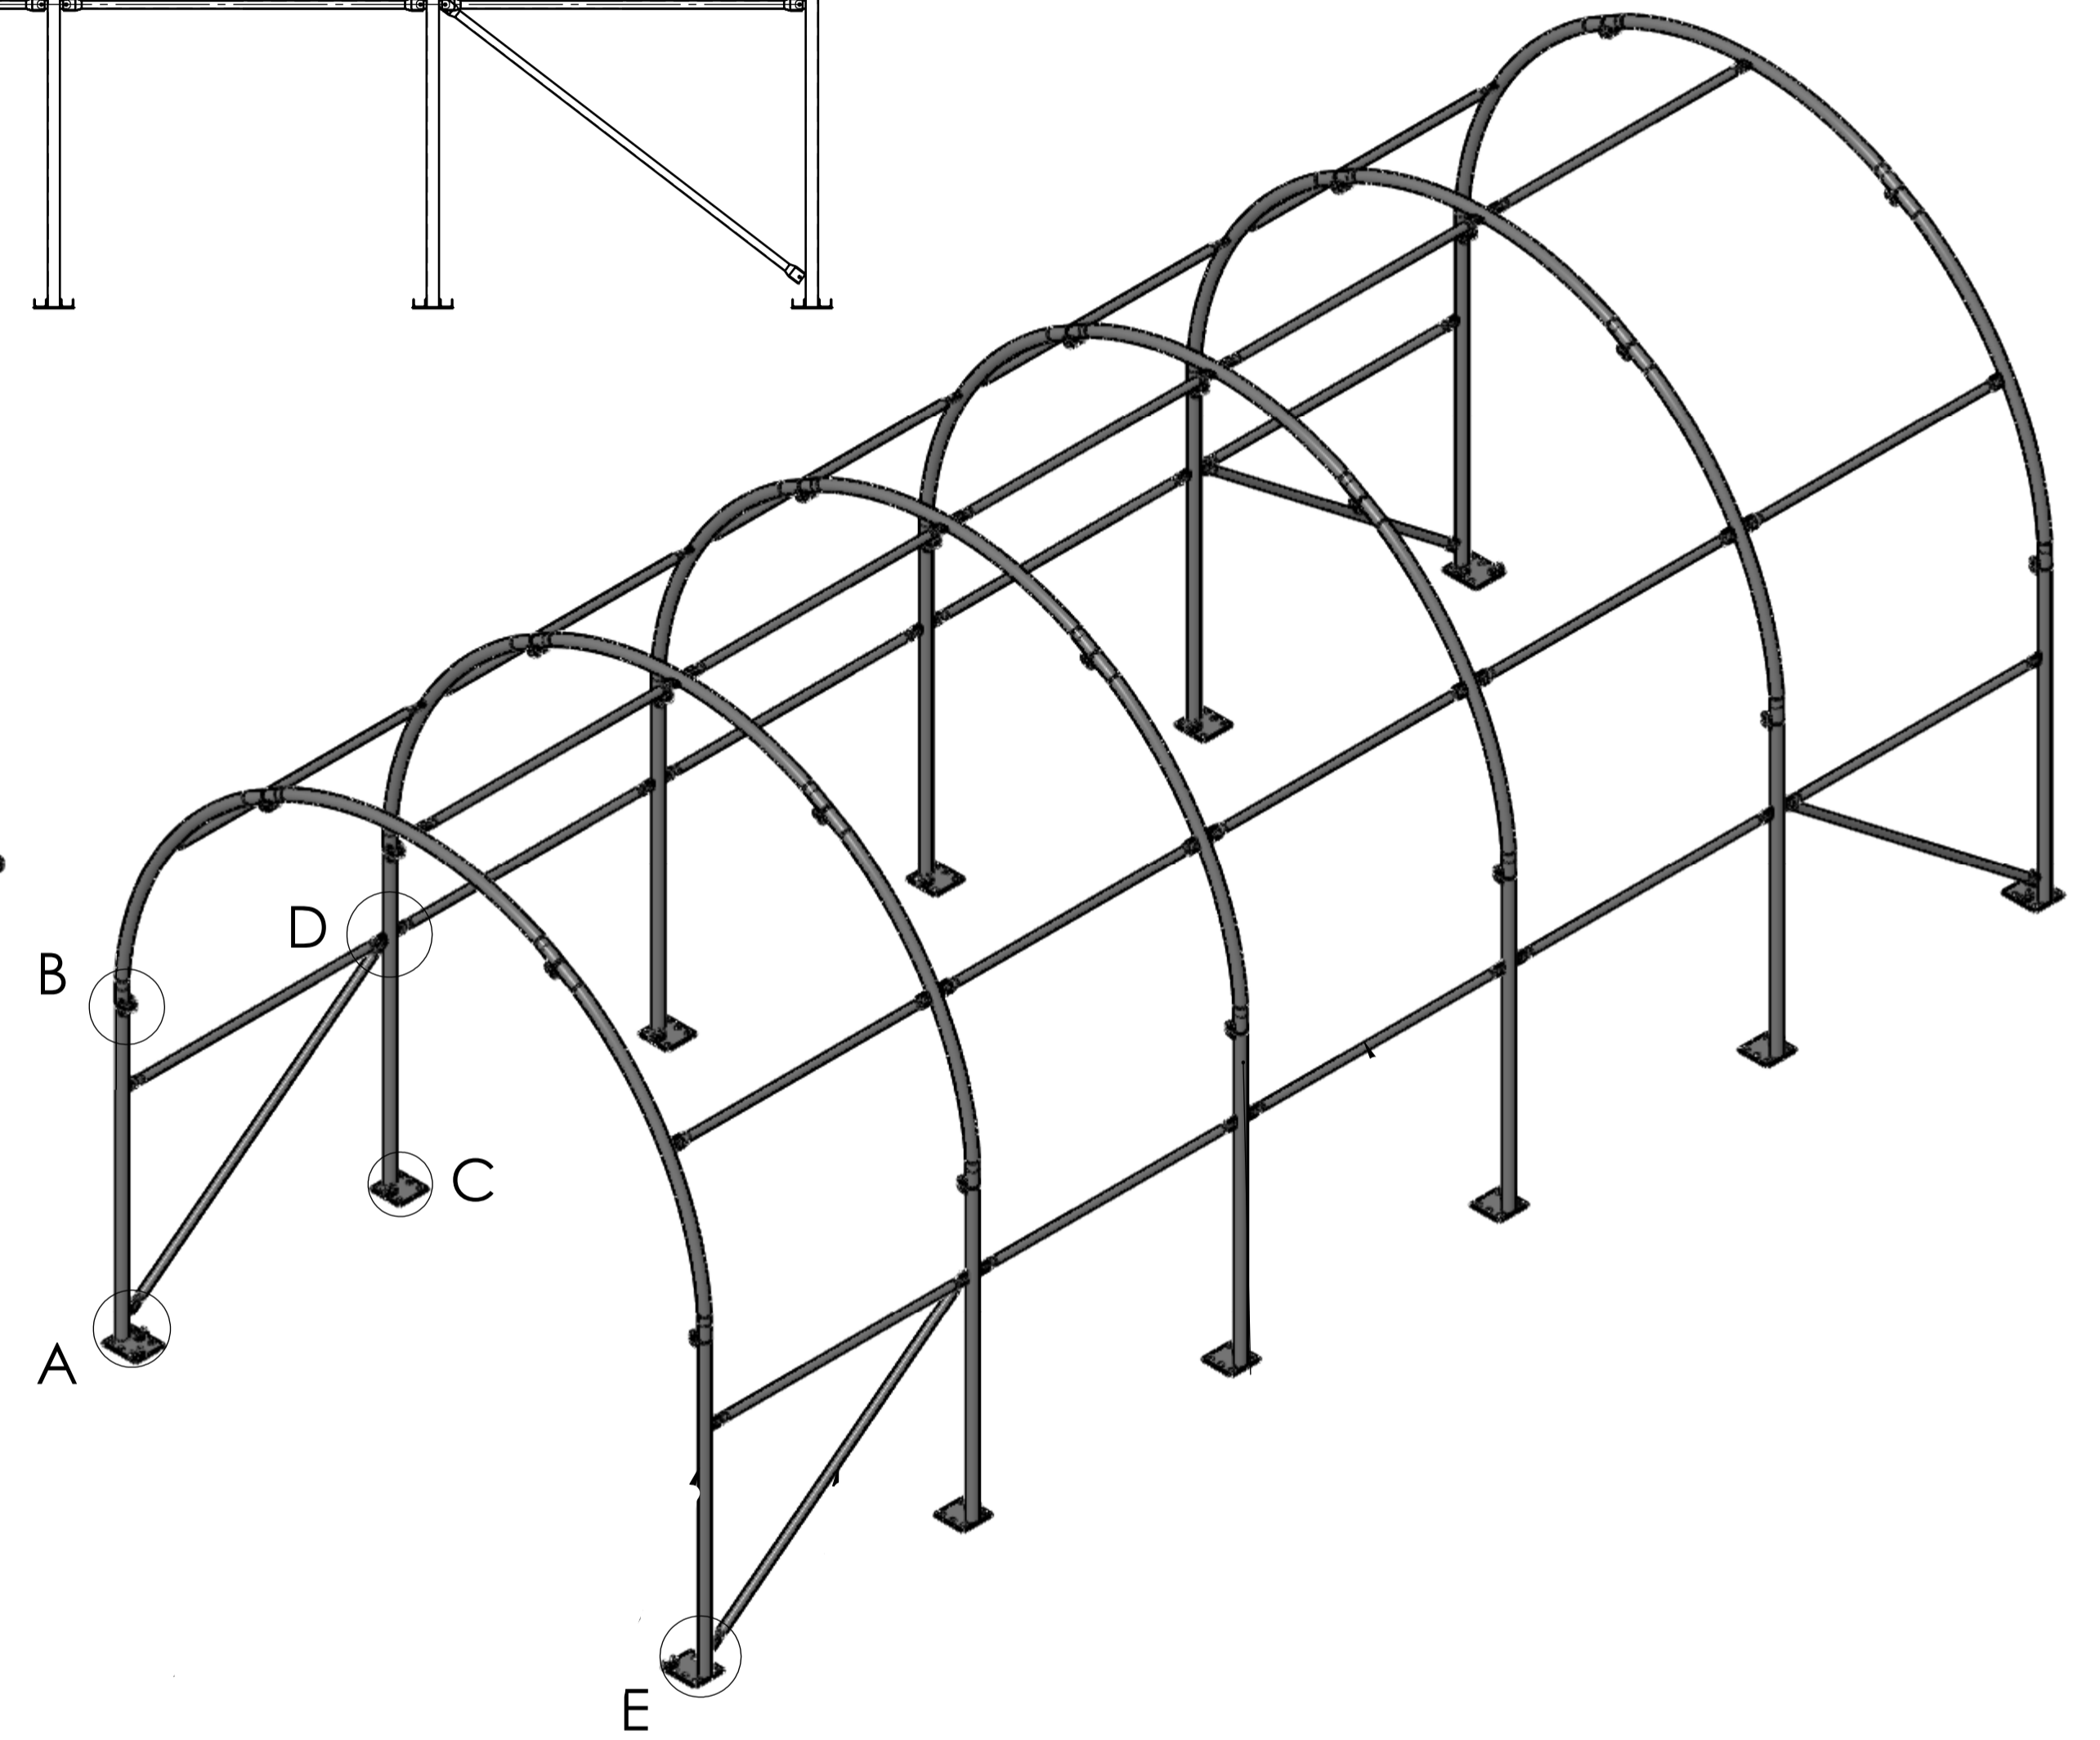
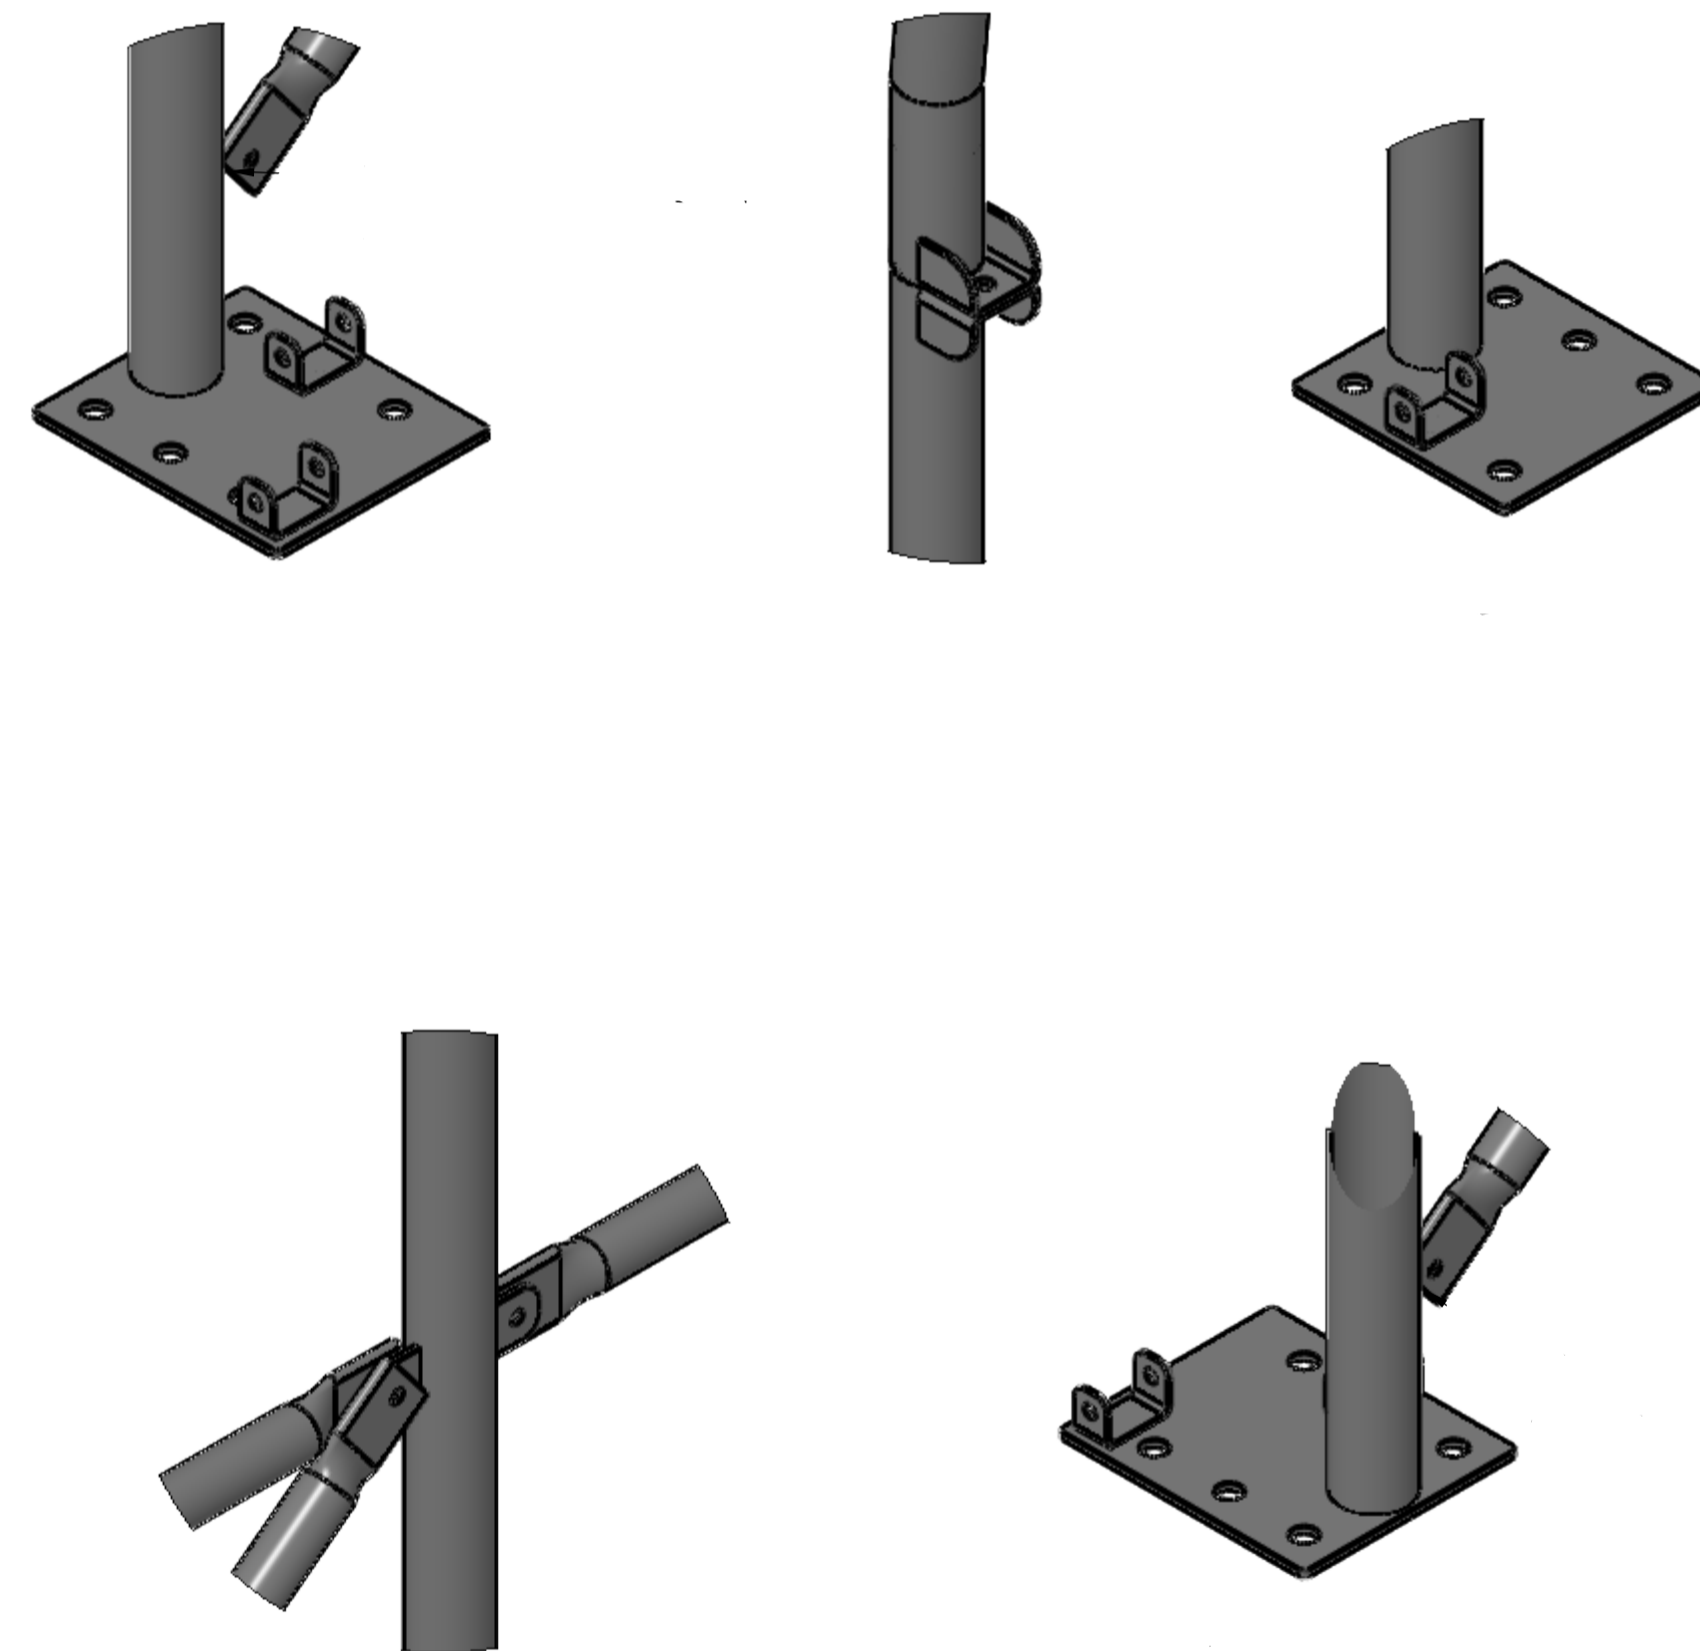
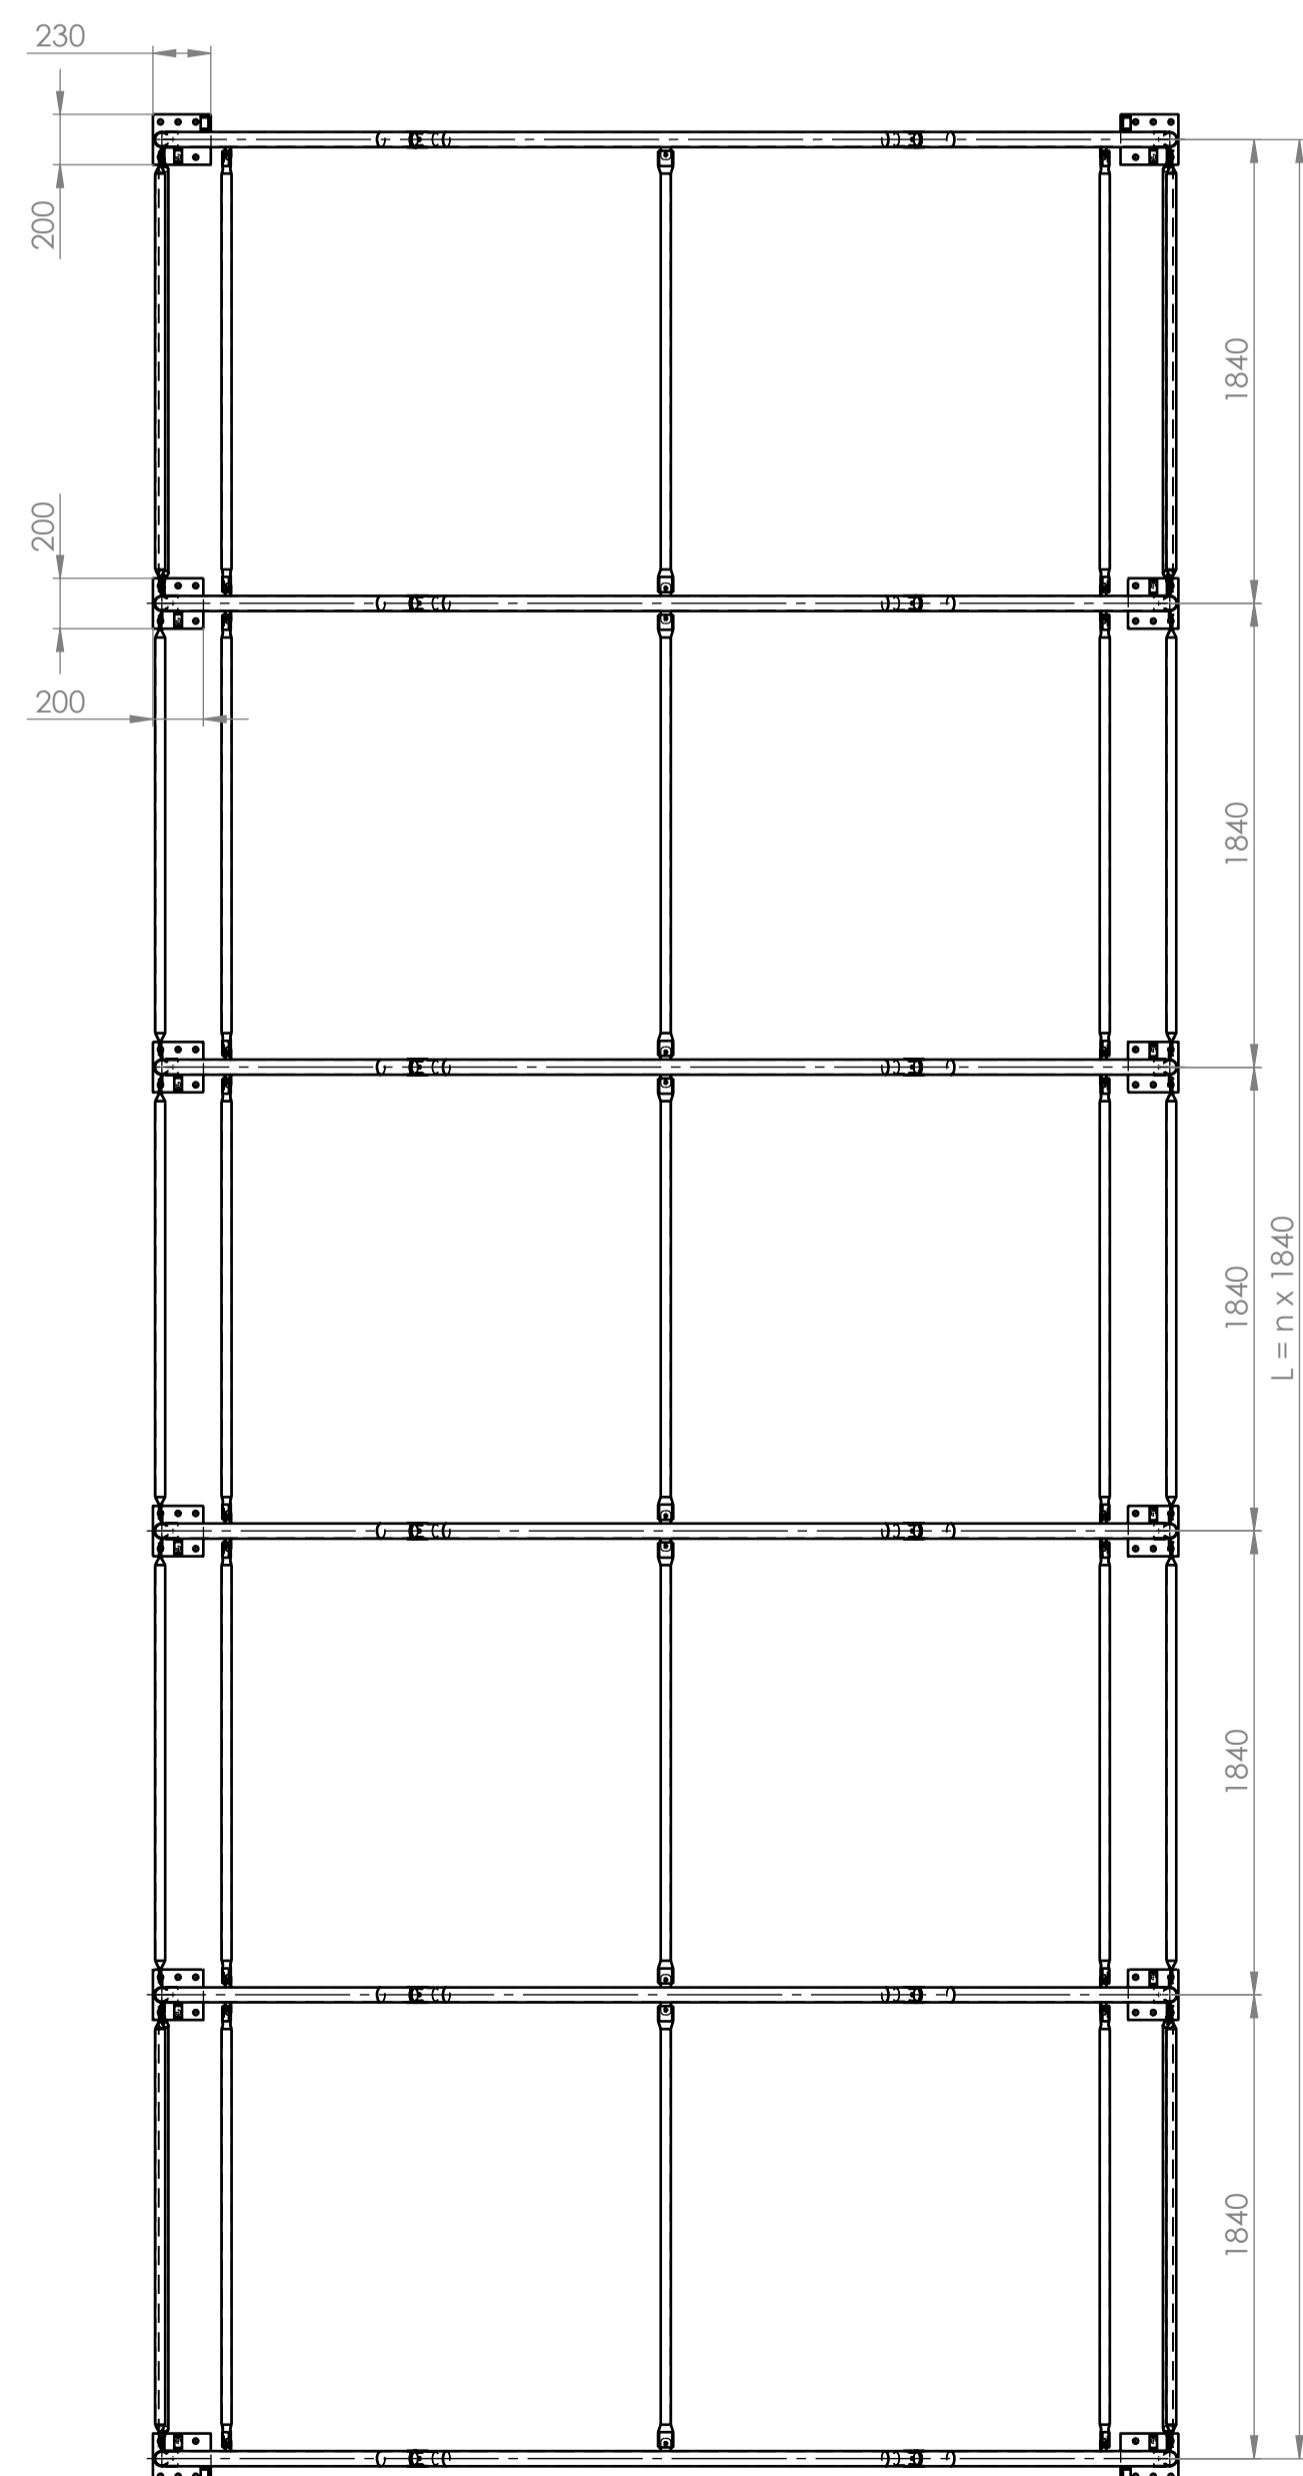
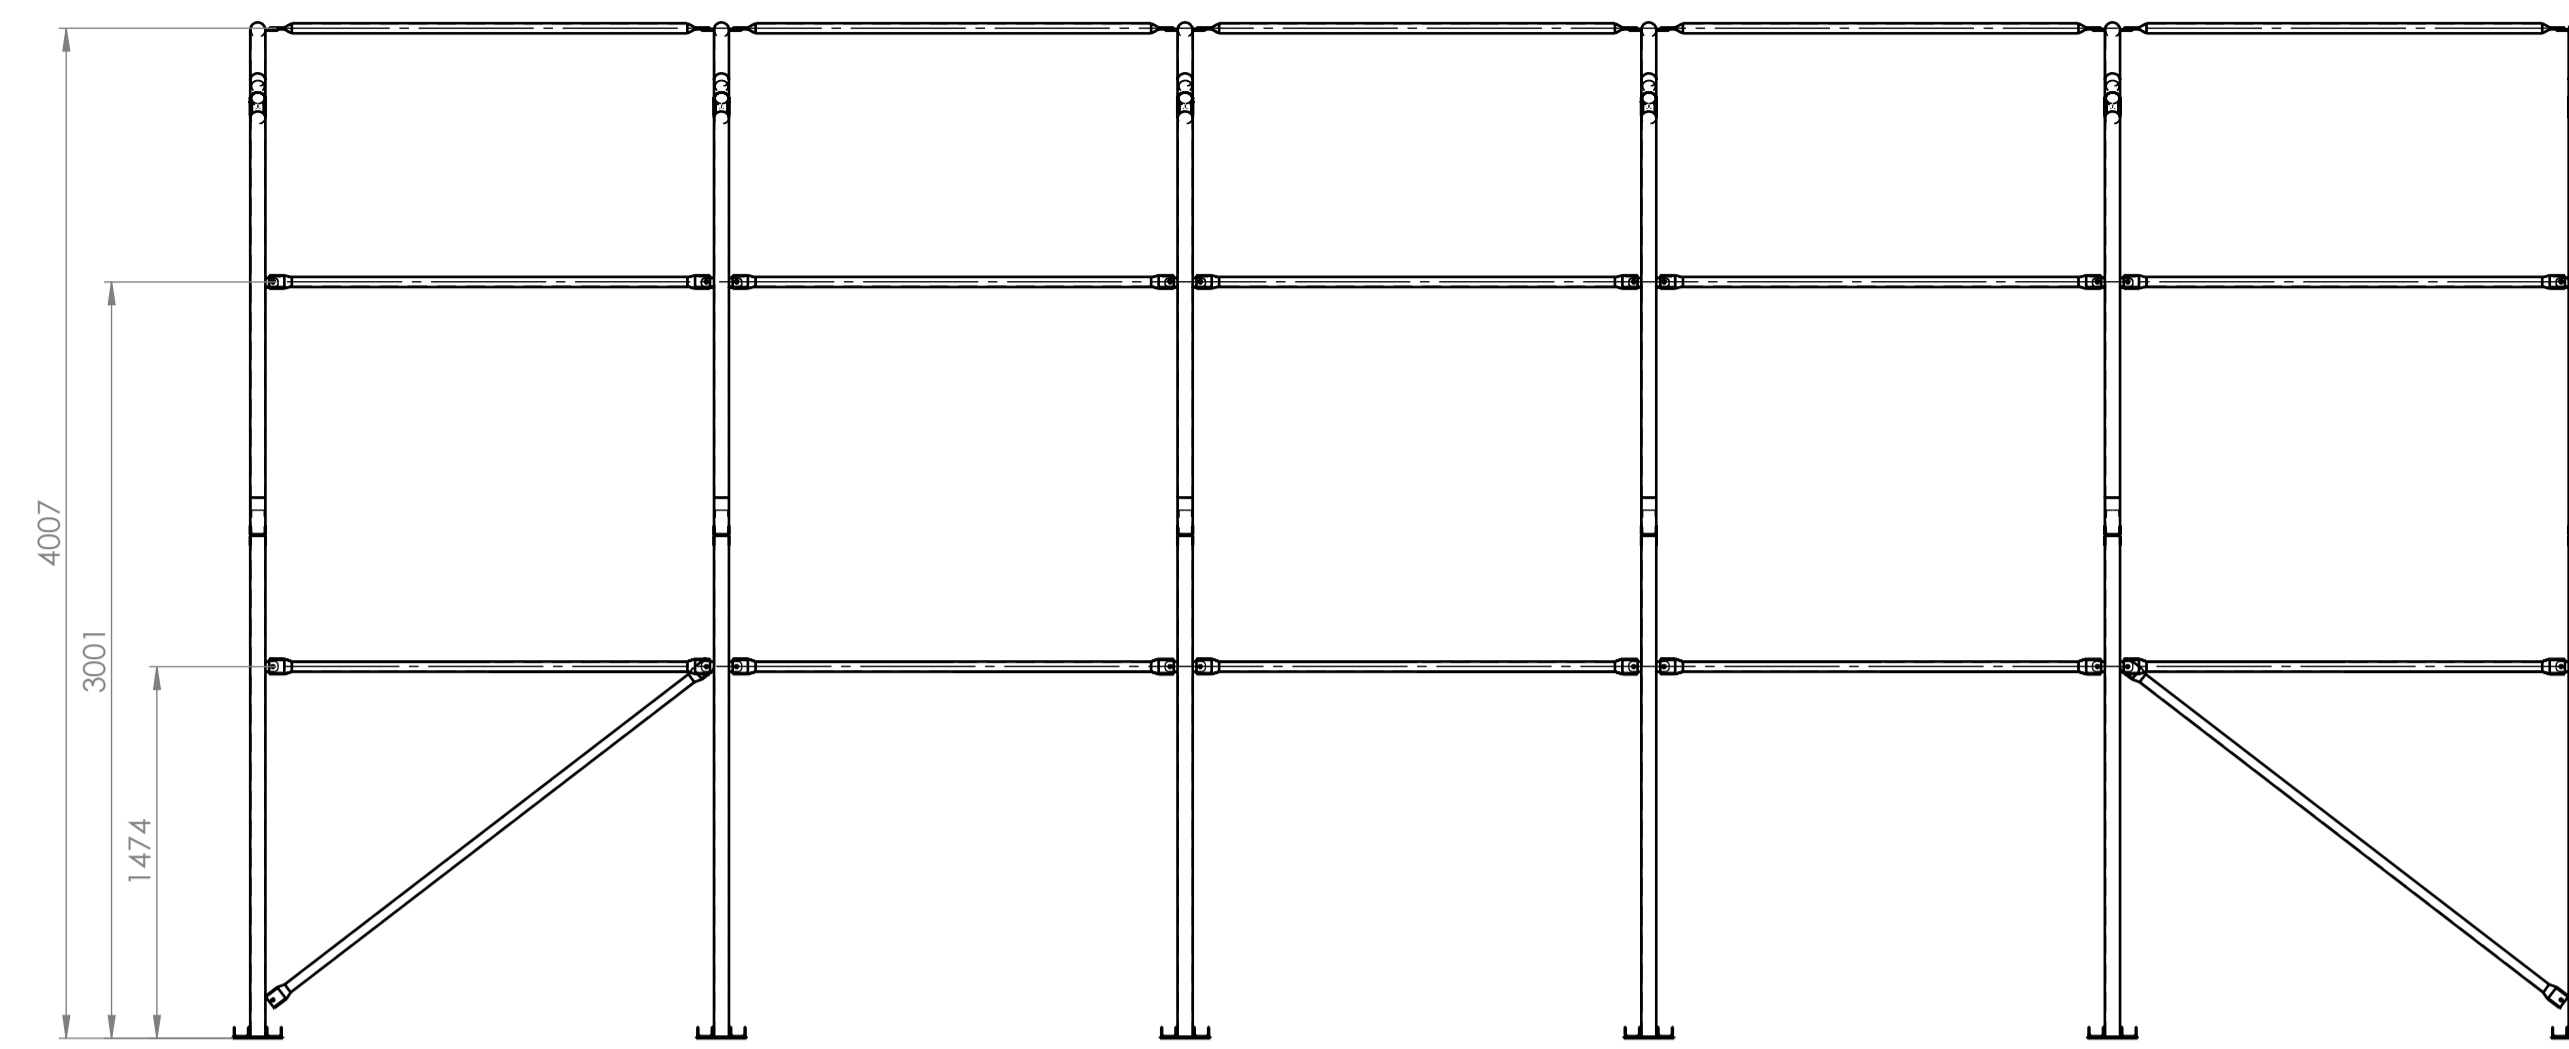


R13-13-zestaw

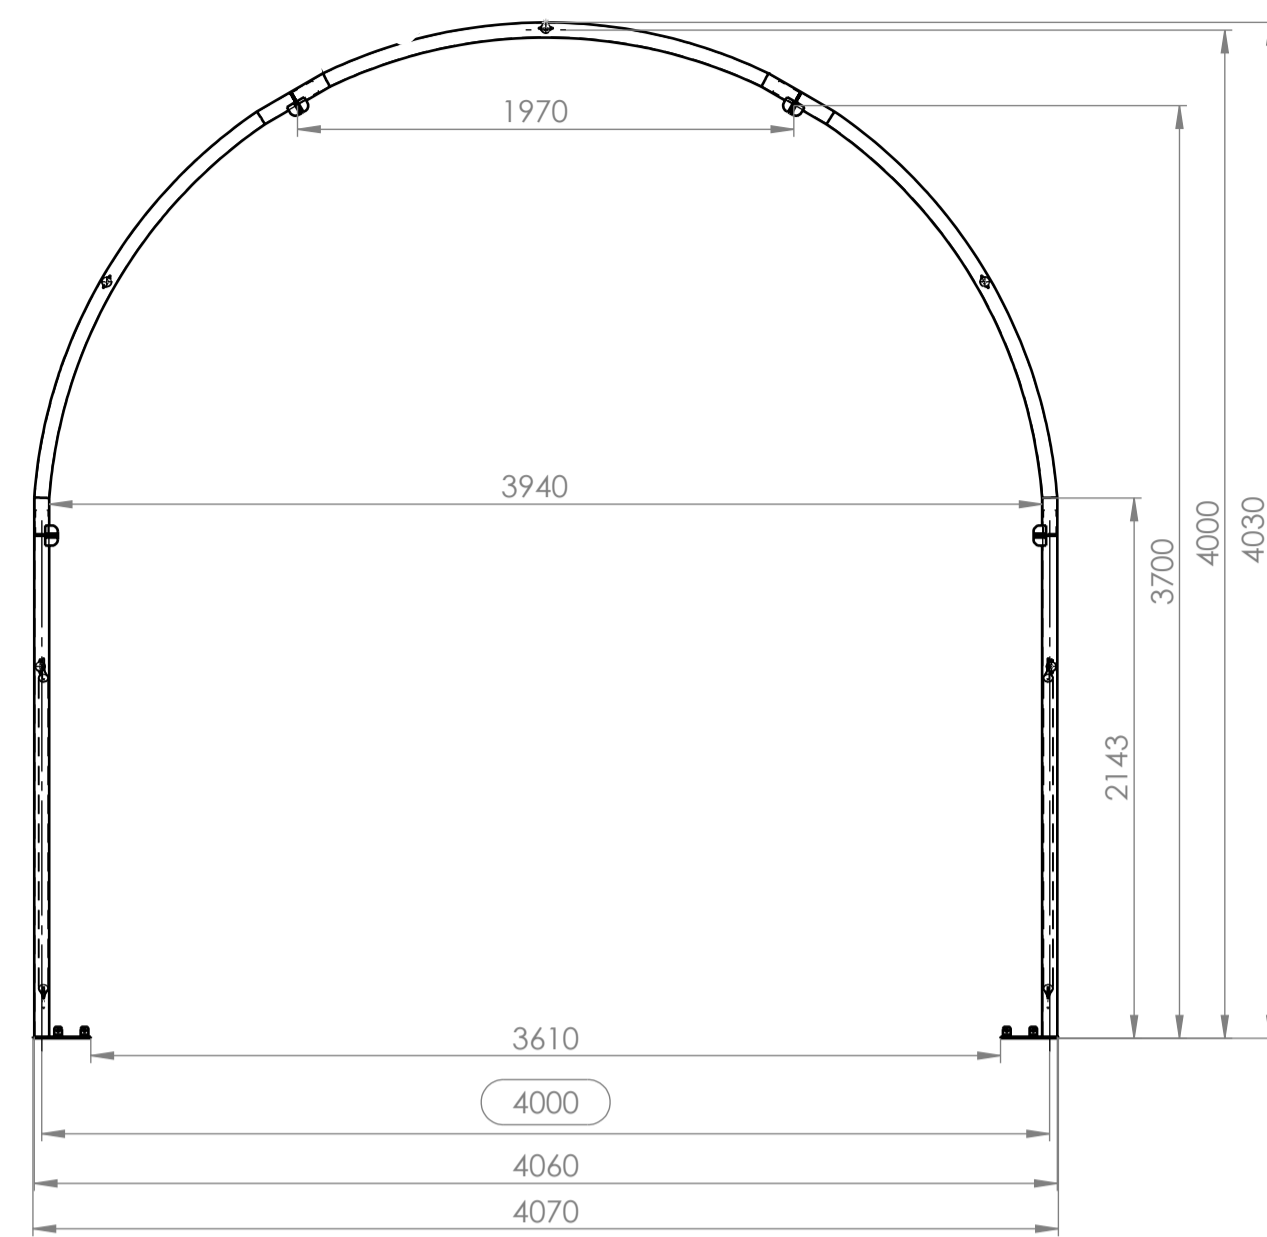

xewa

www.hale-plandekowe.pl