
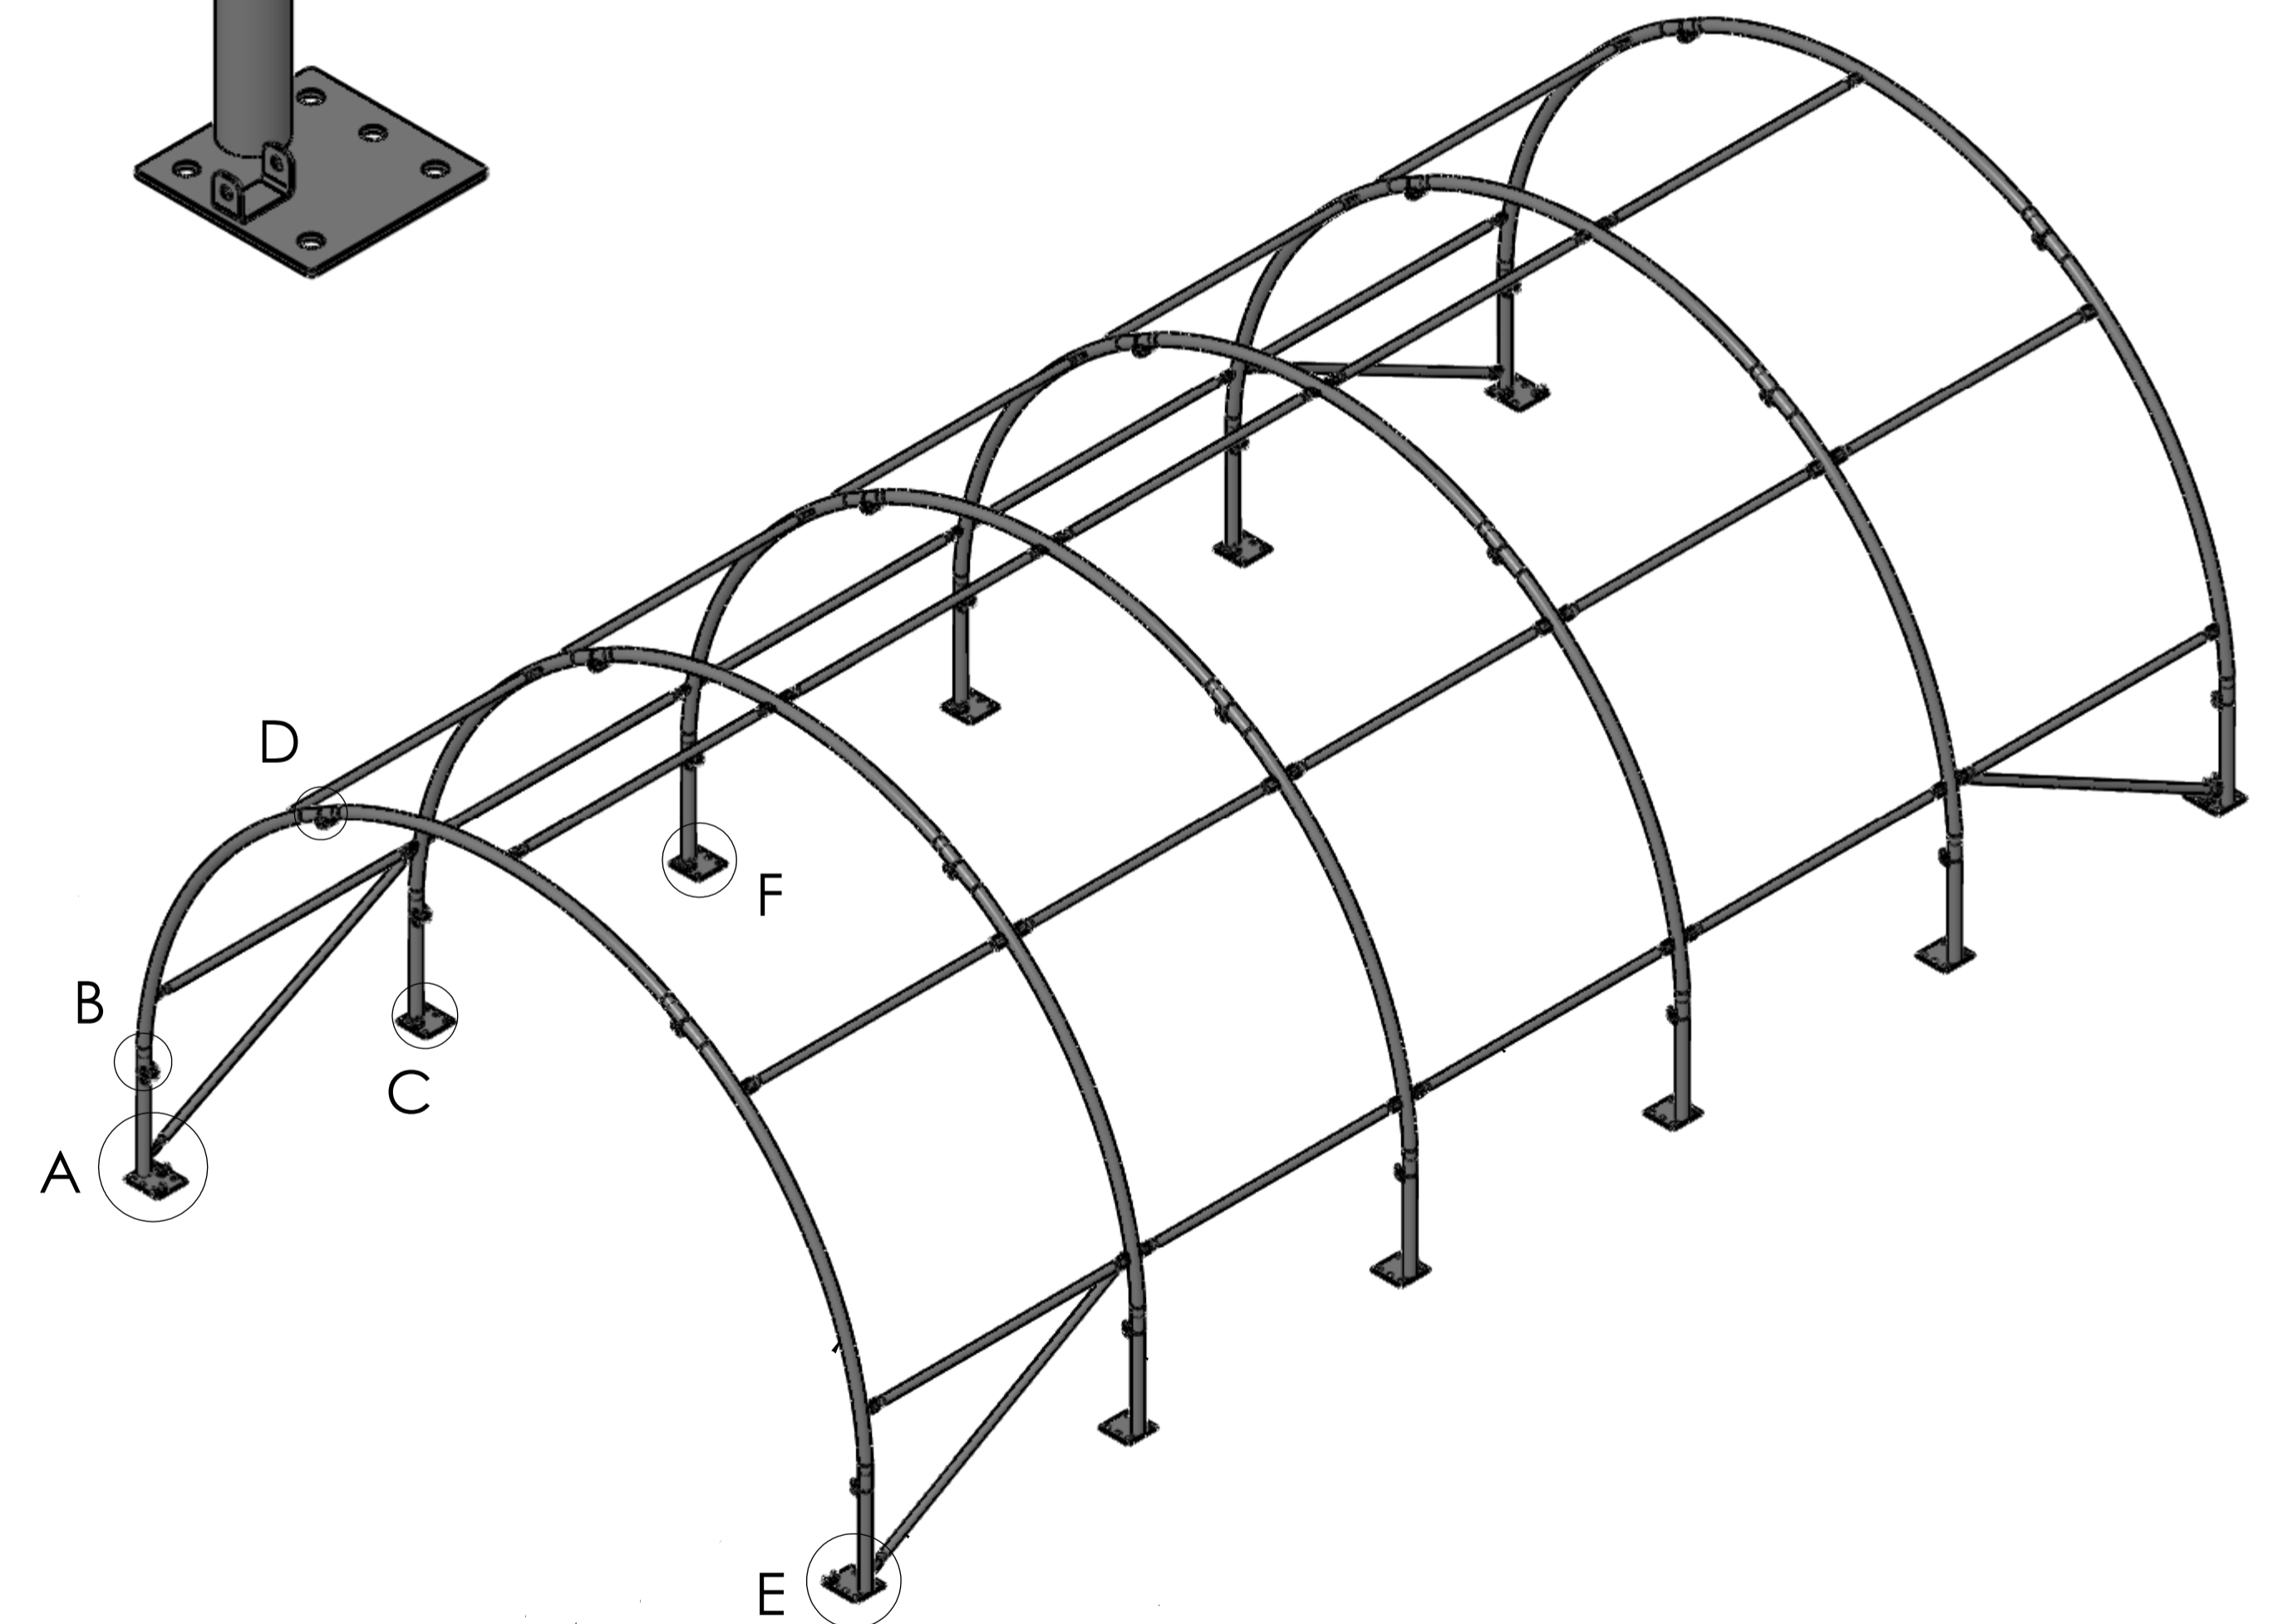
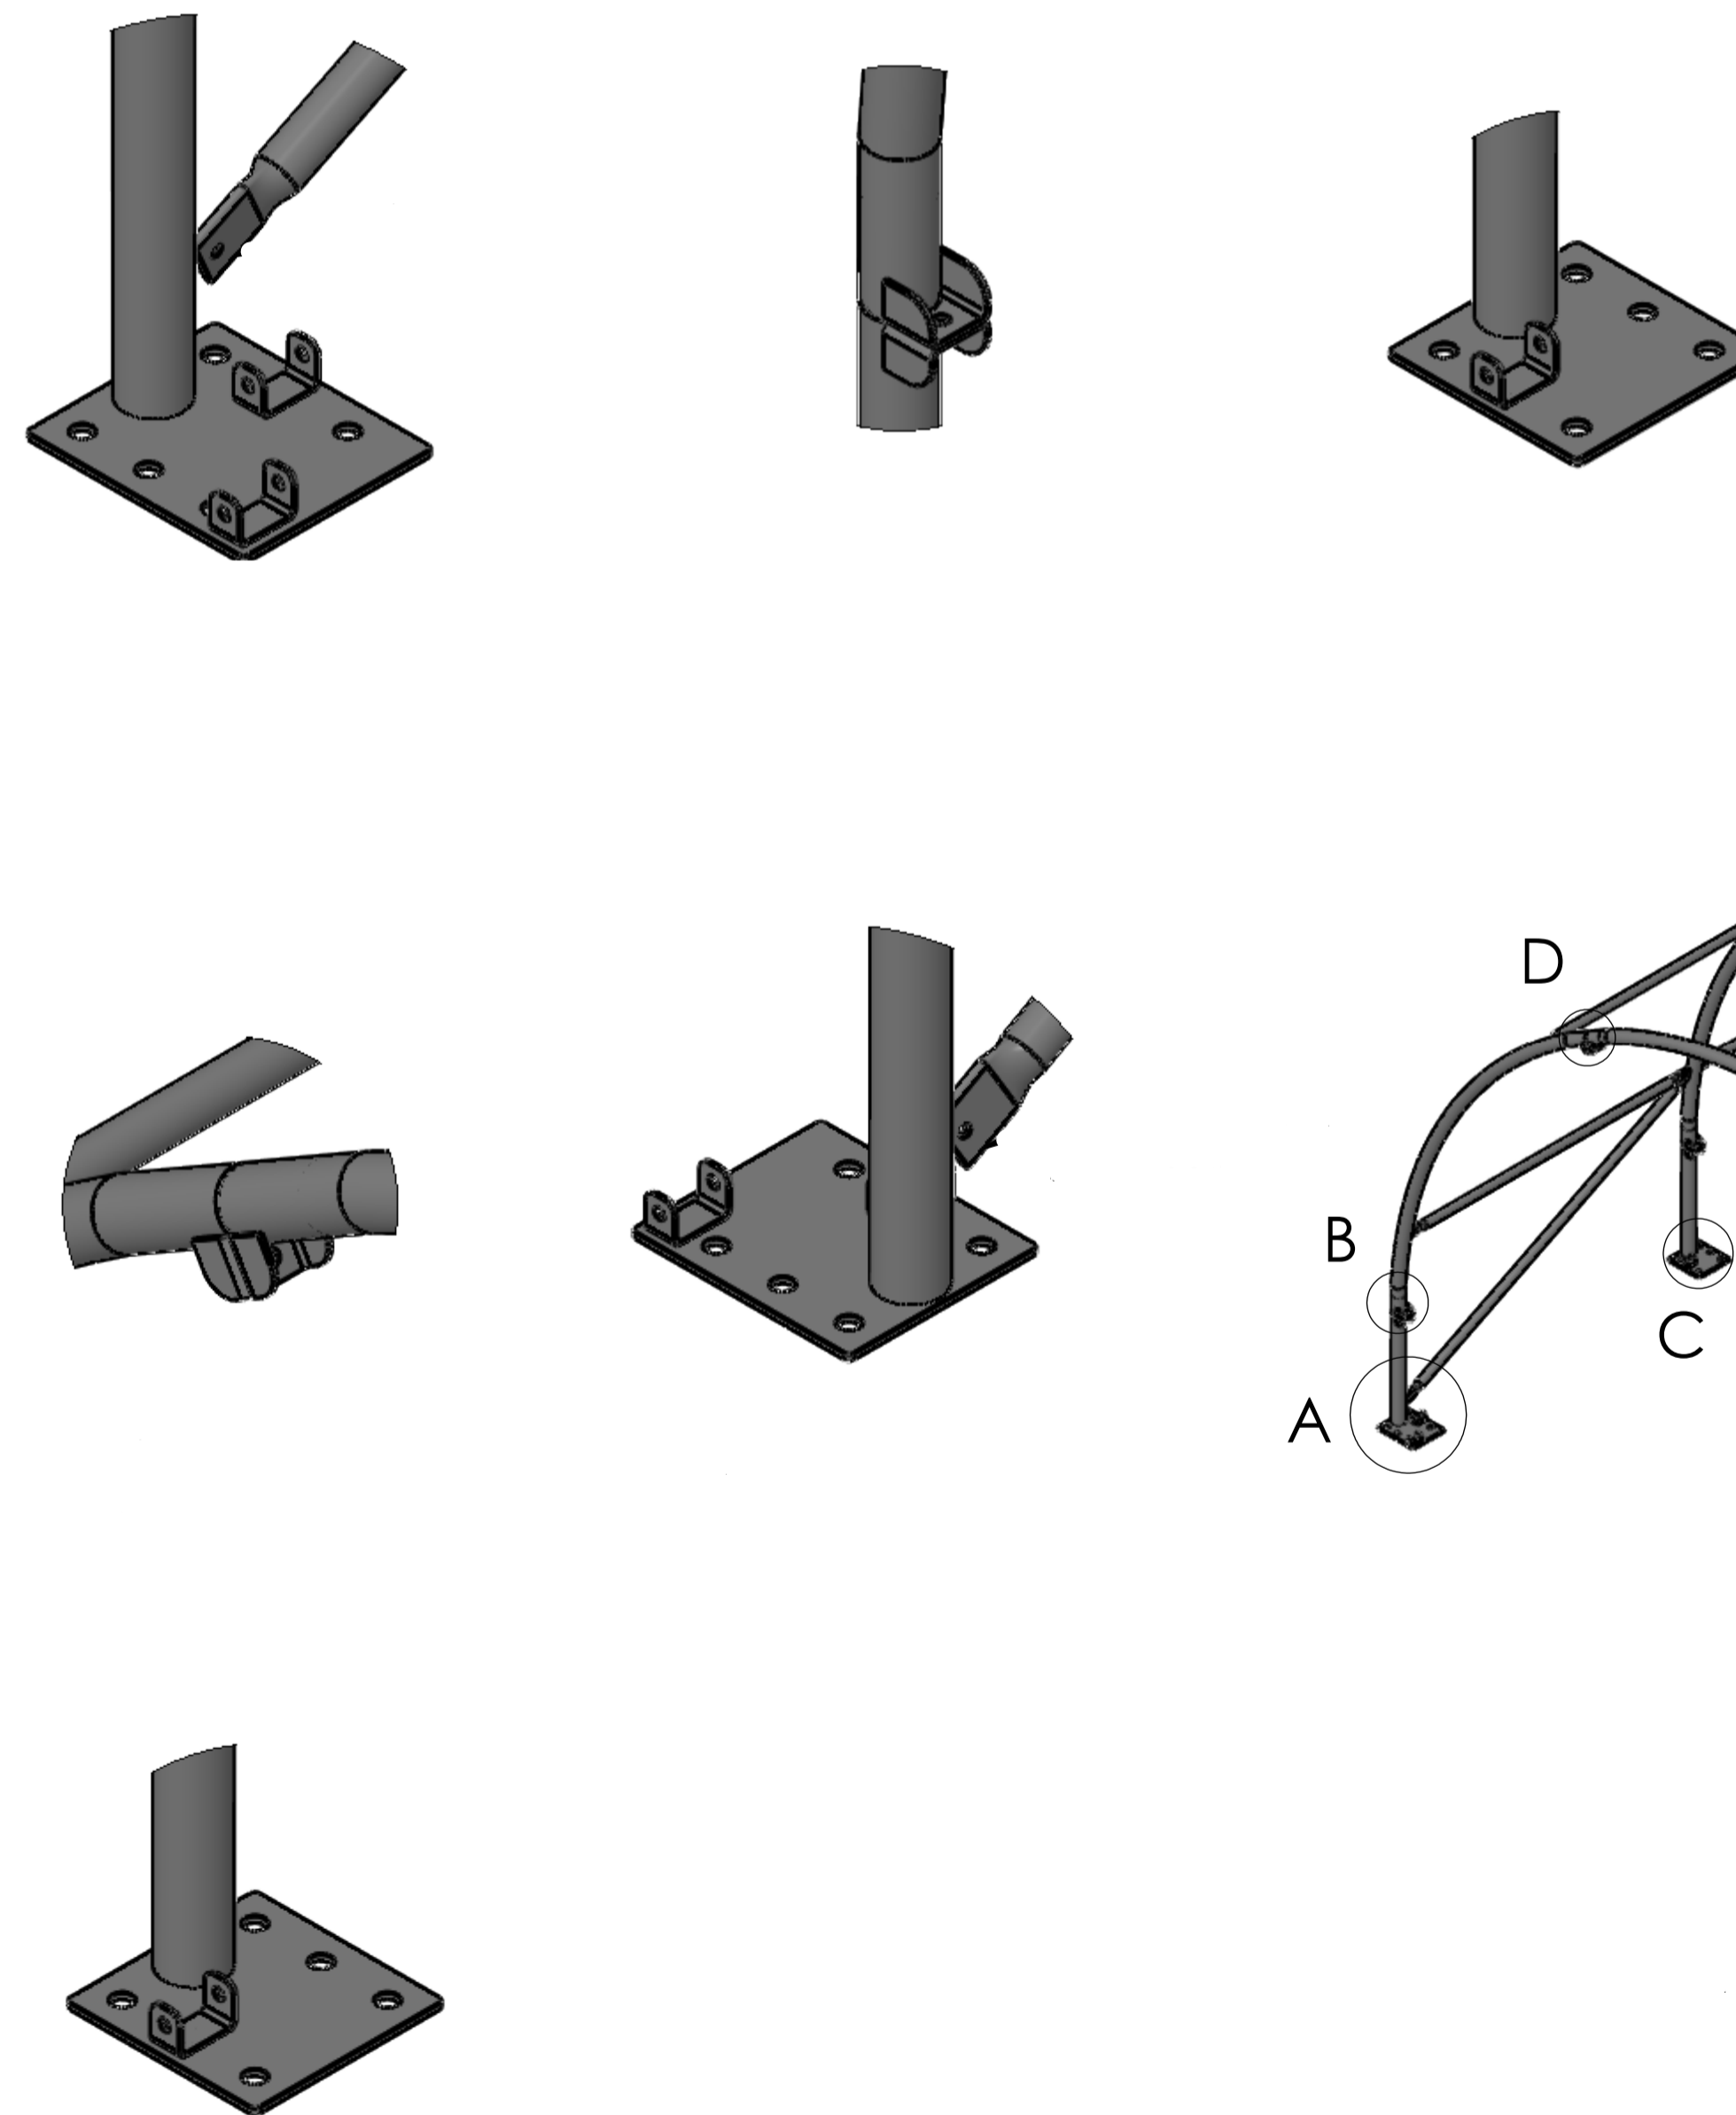
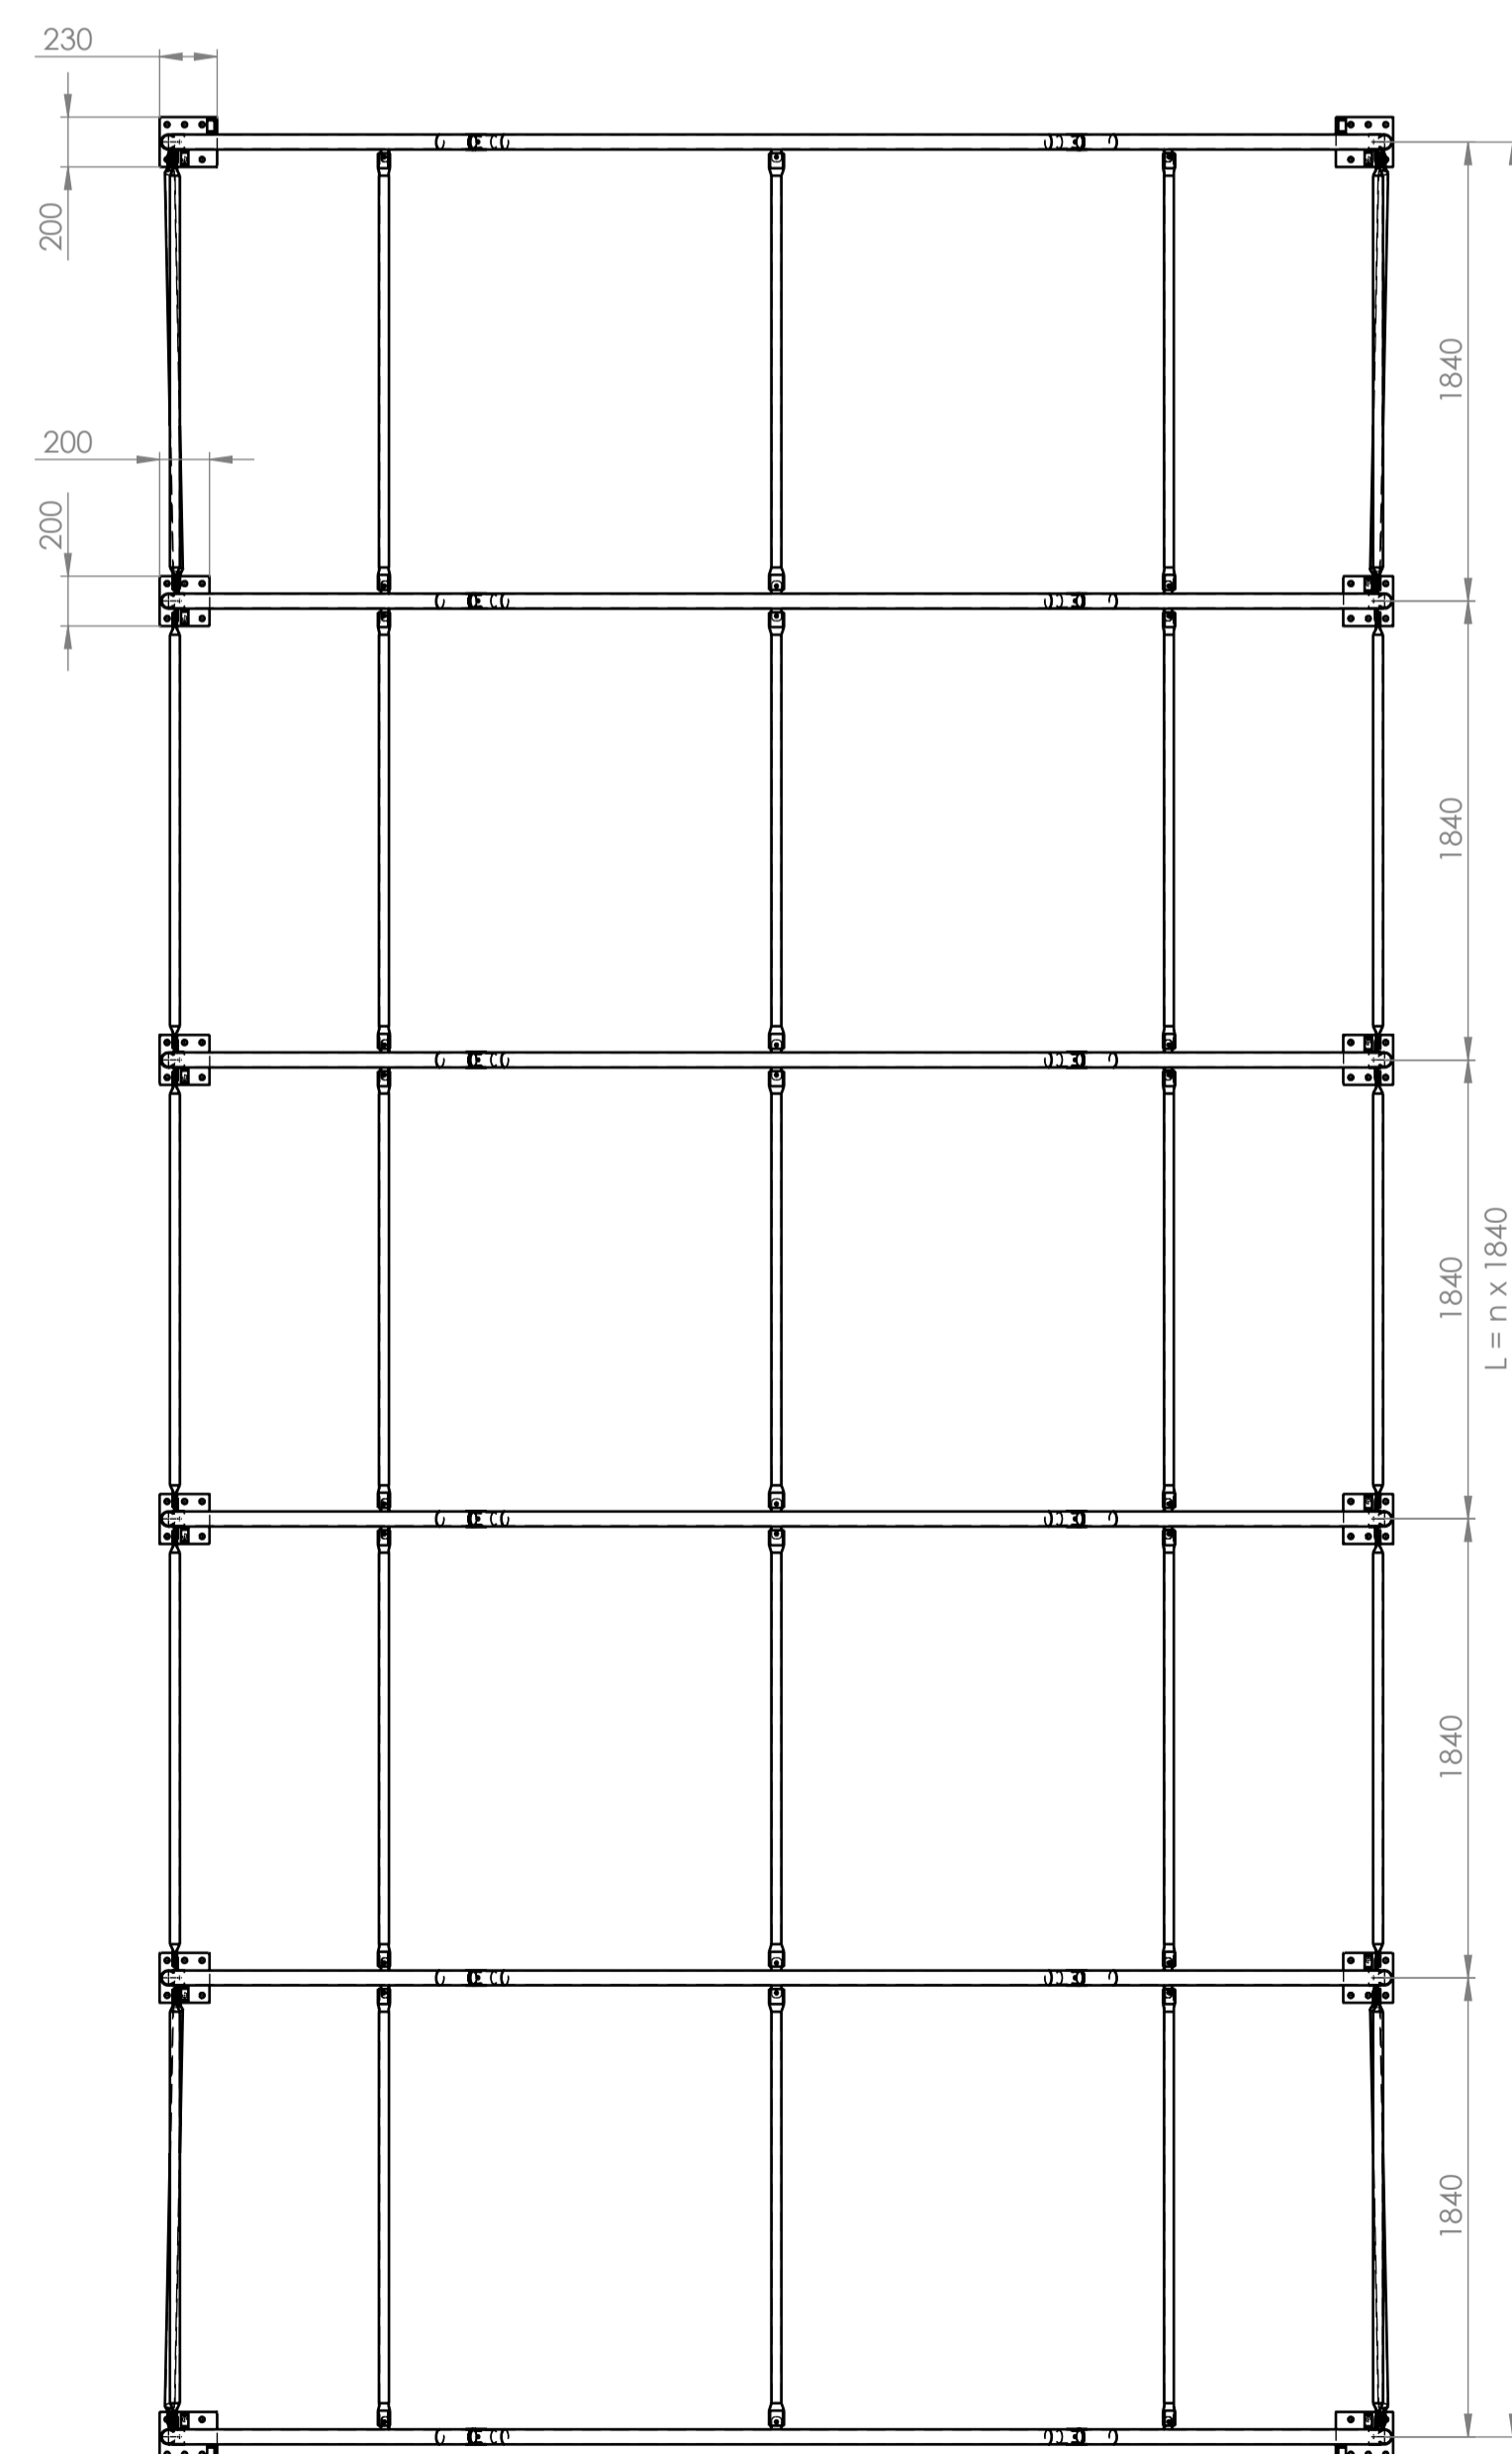
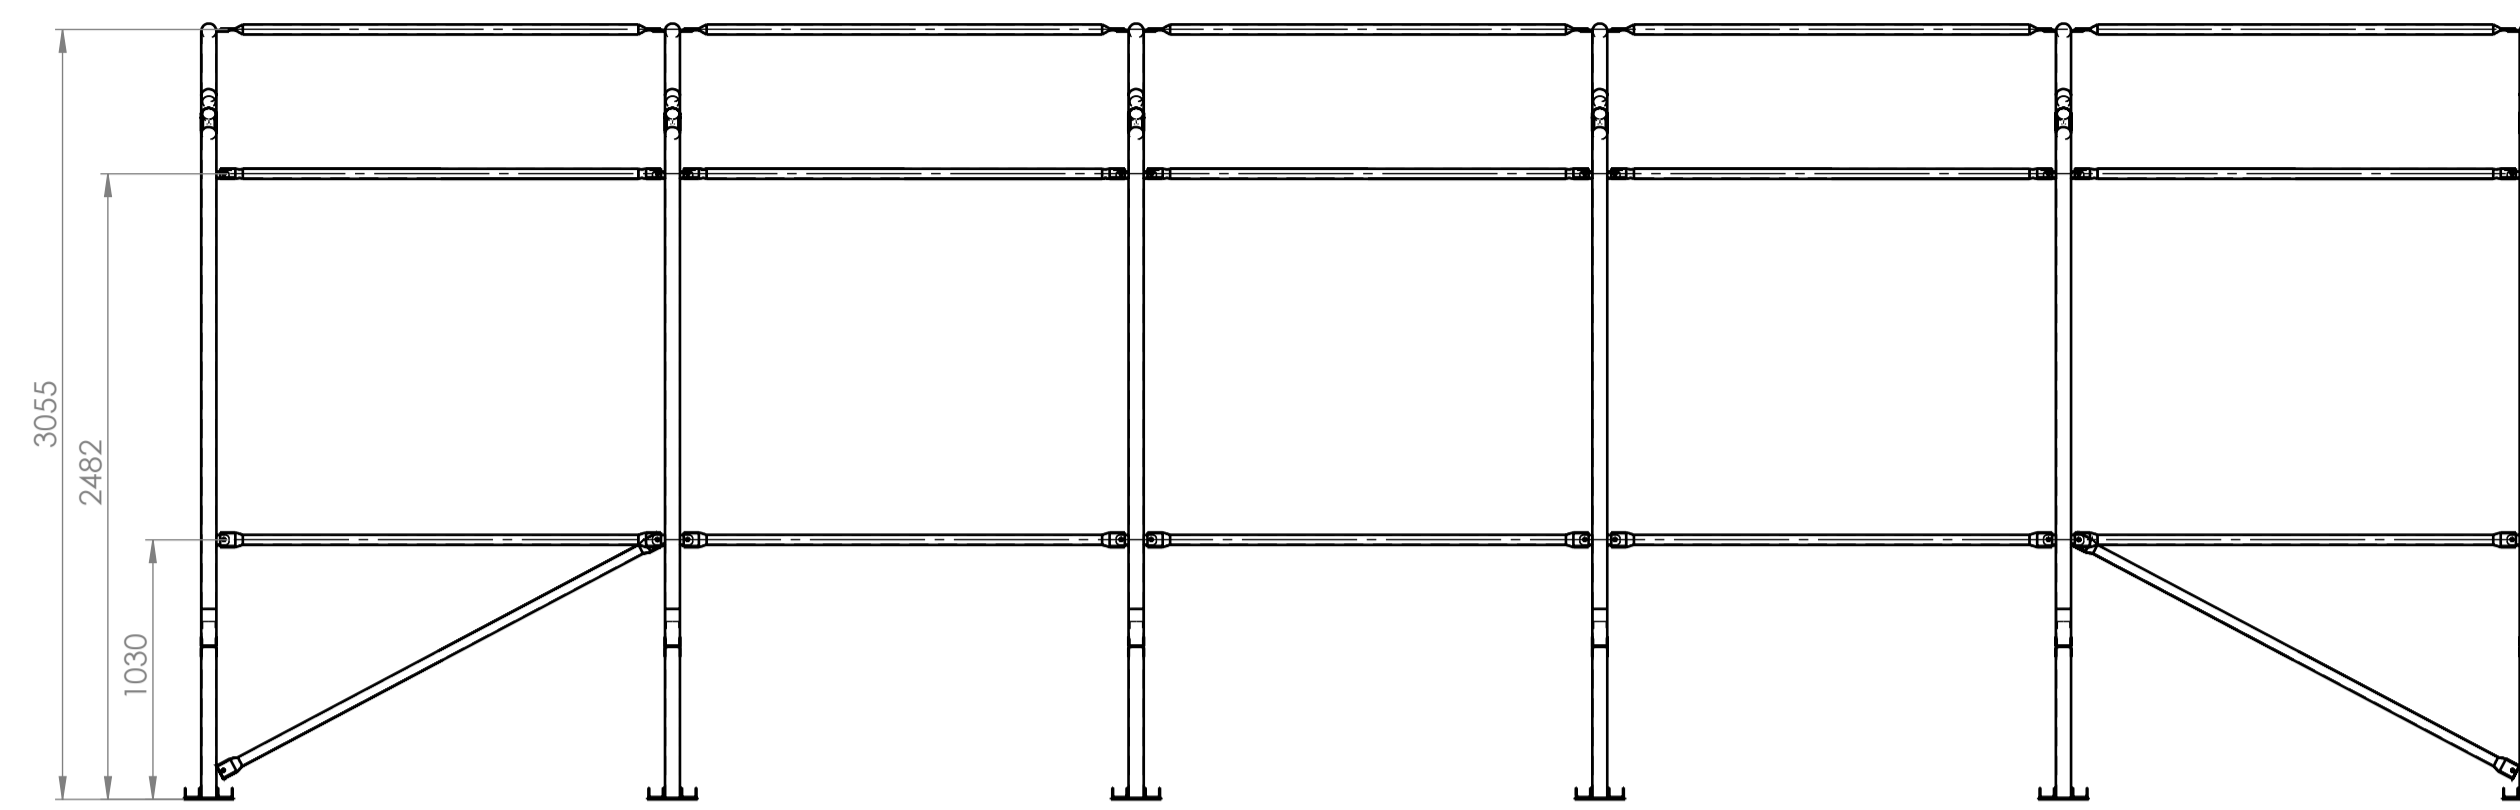


R16-10-zestaw

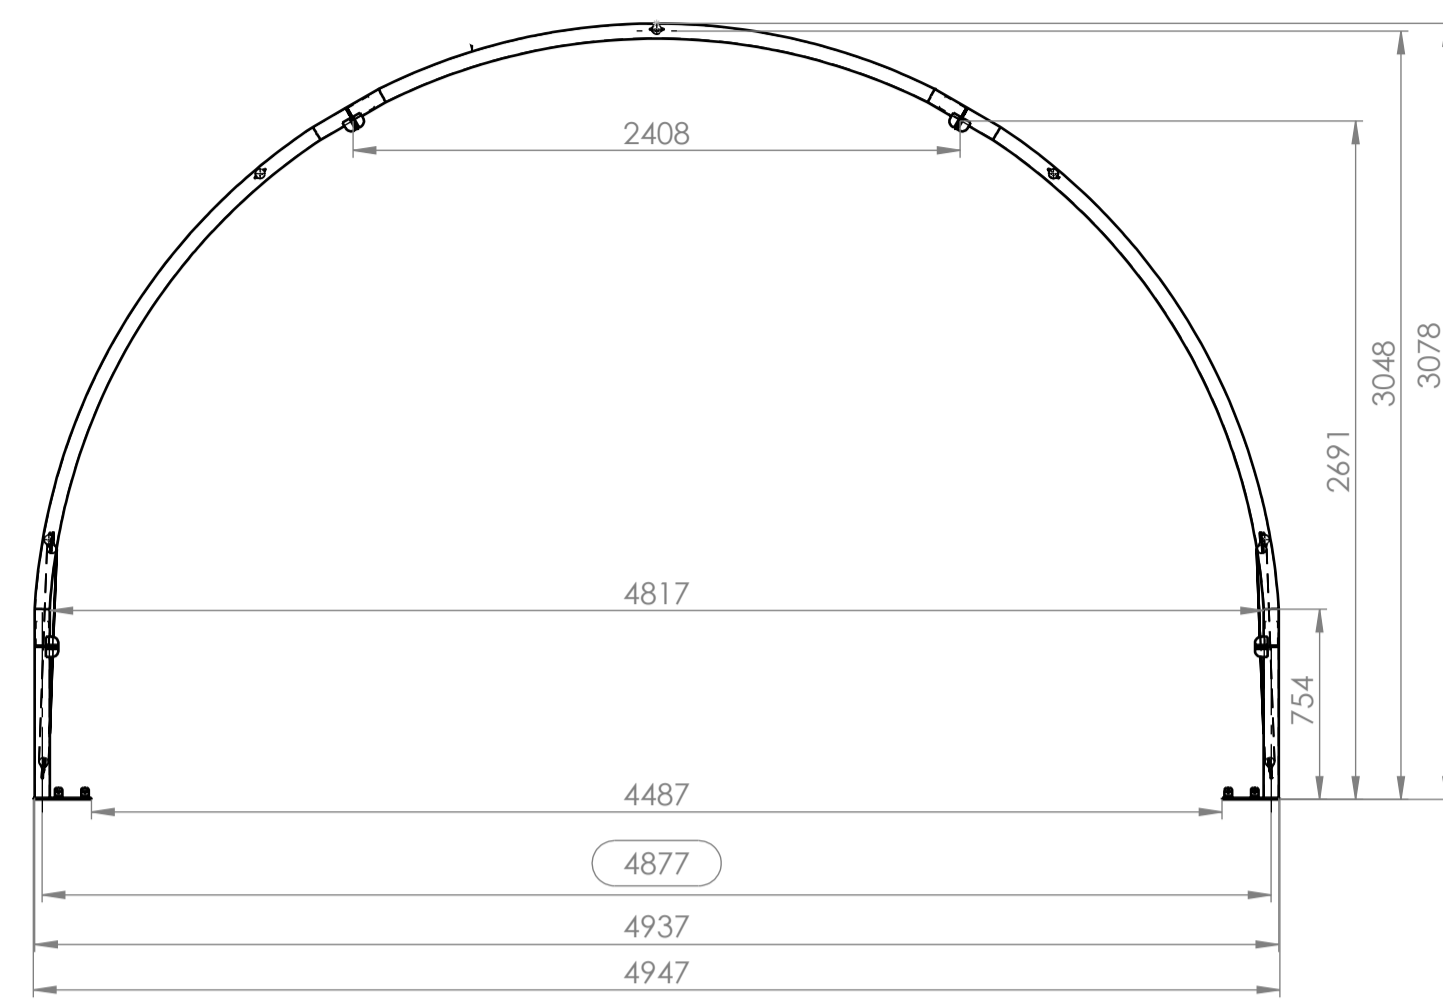

xewa

www.hale-plandekowe.pl