
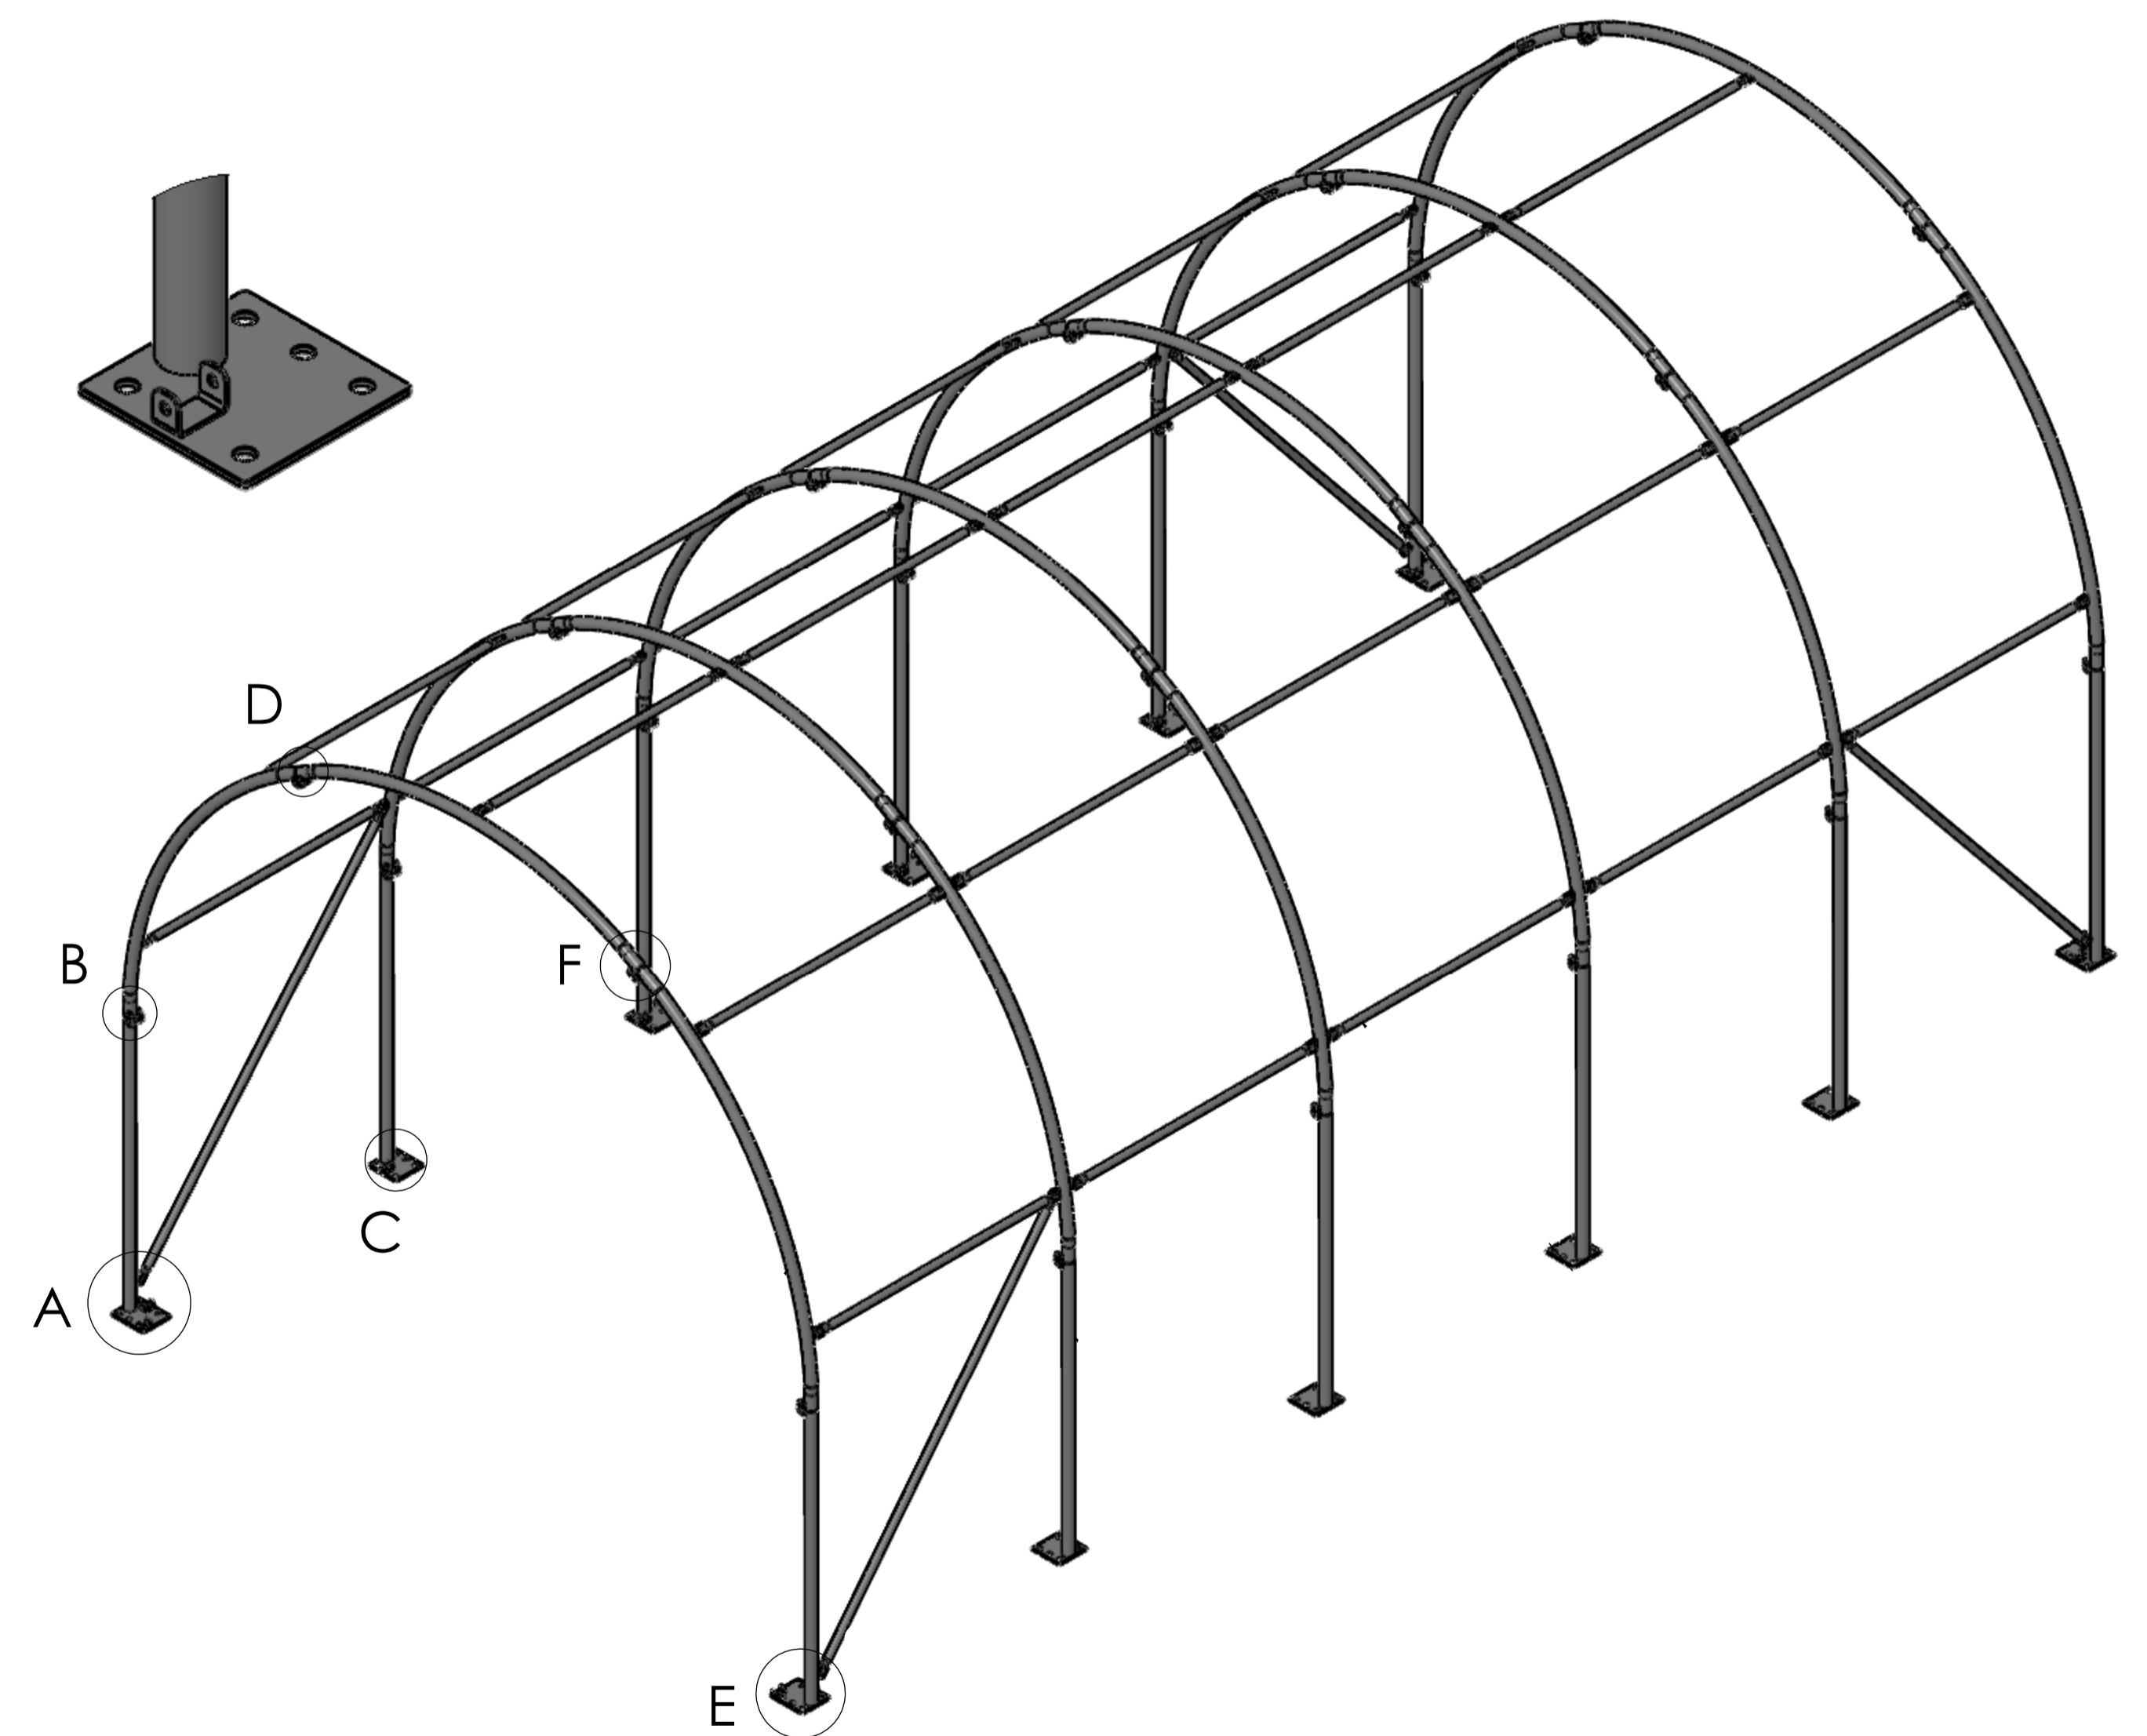
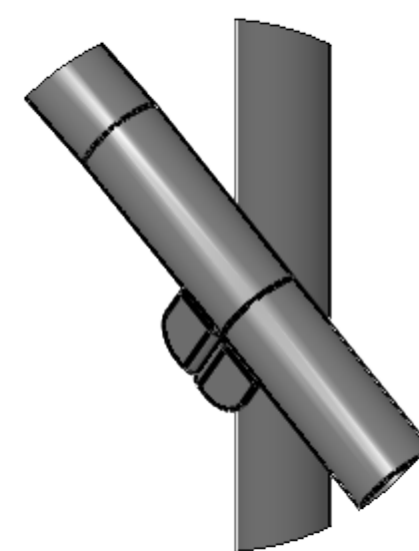
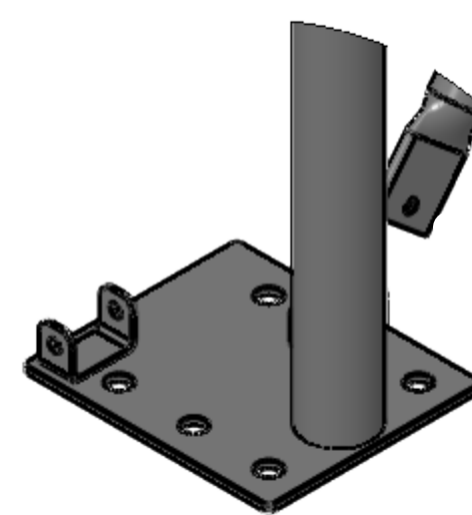
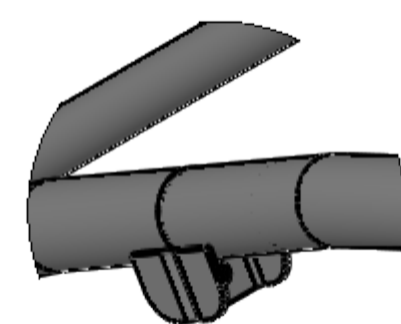
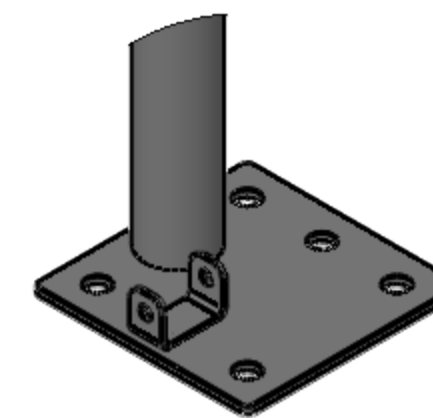
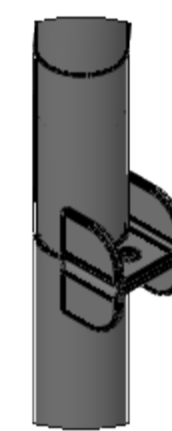
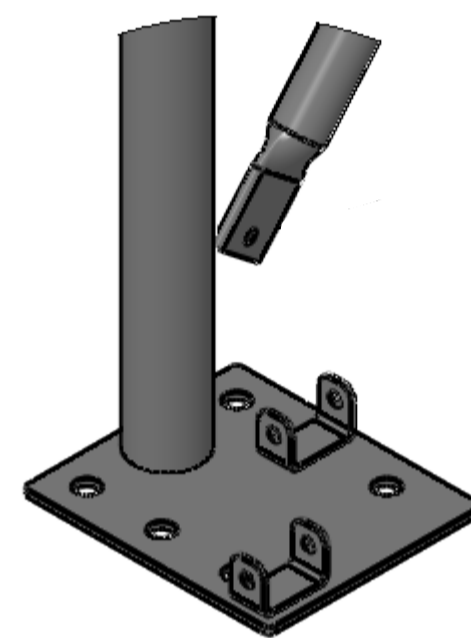
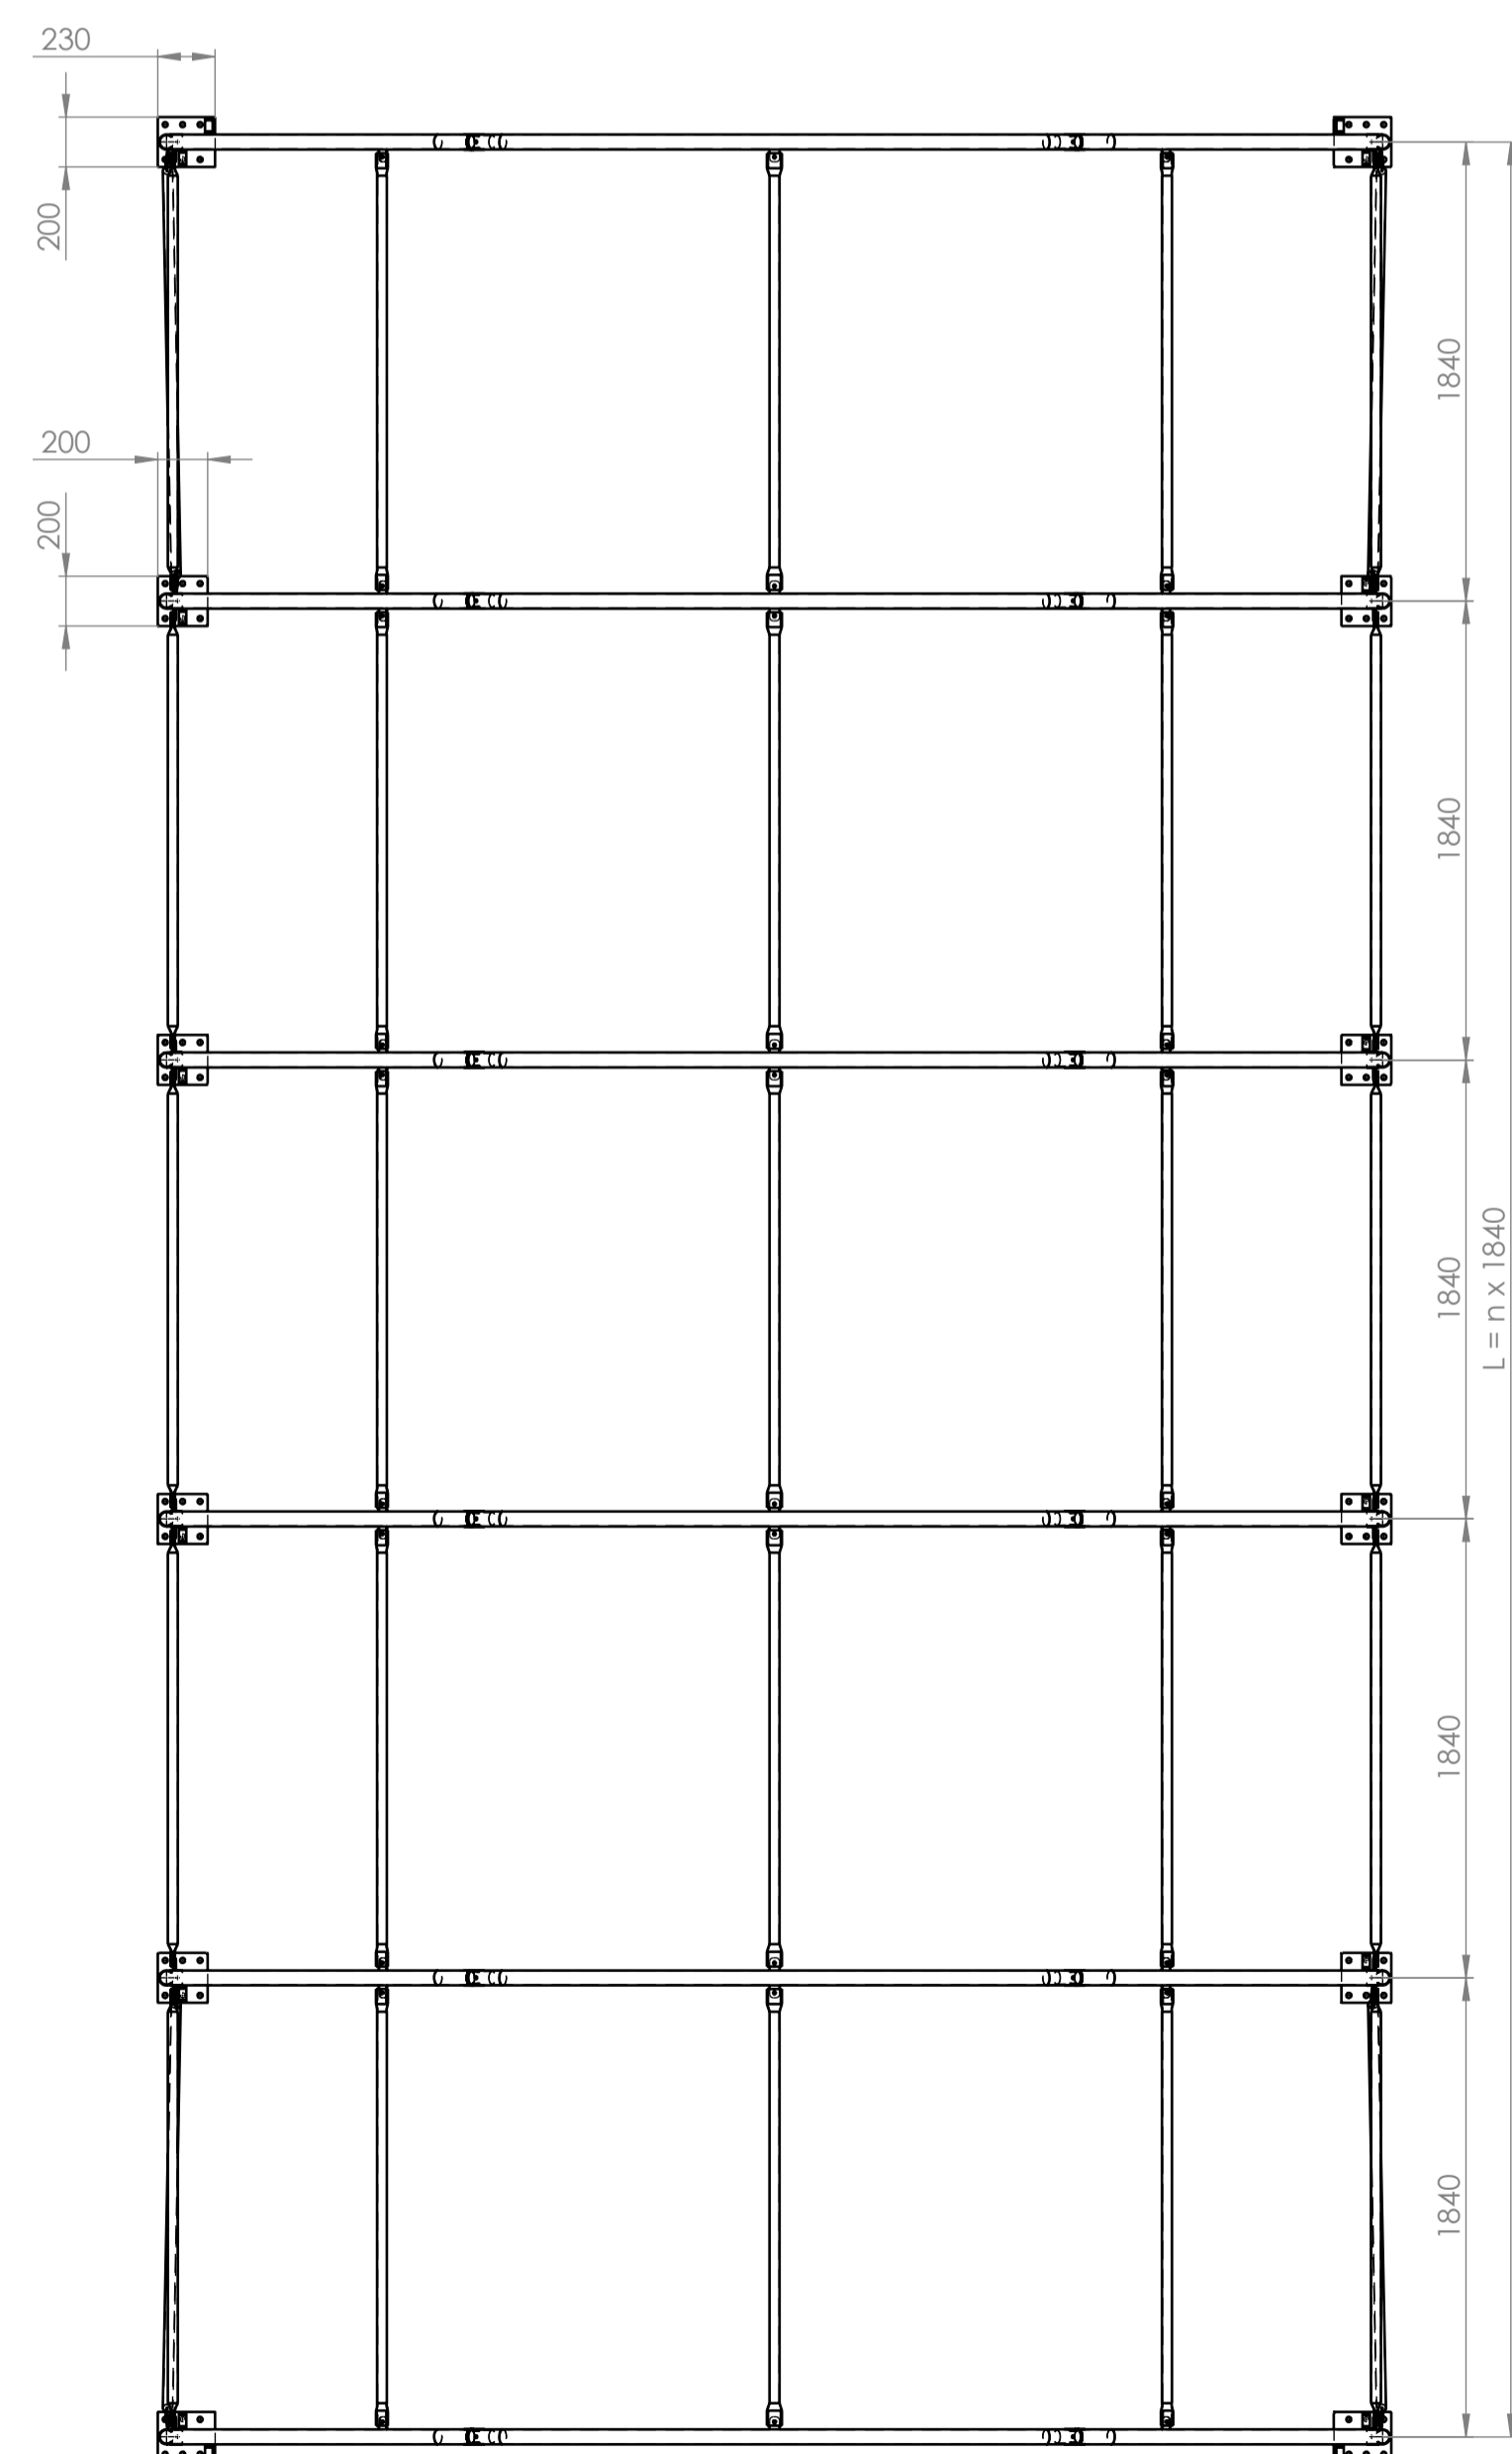
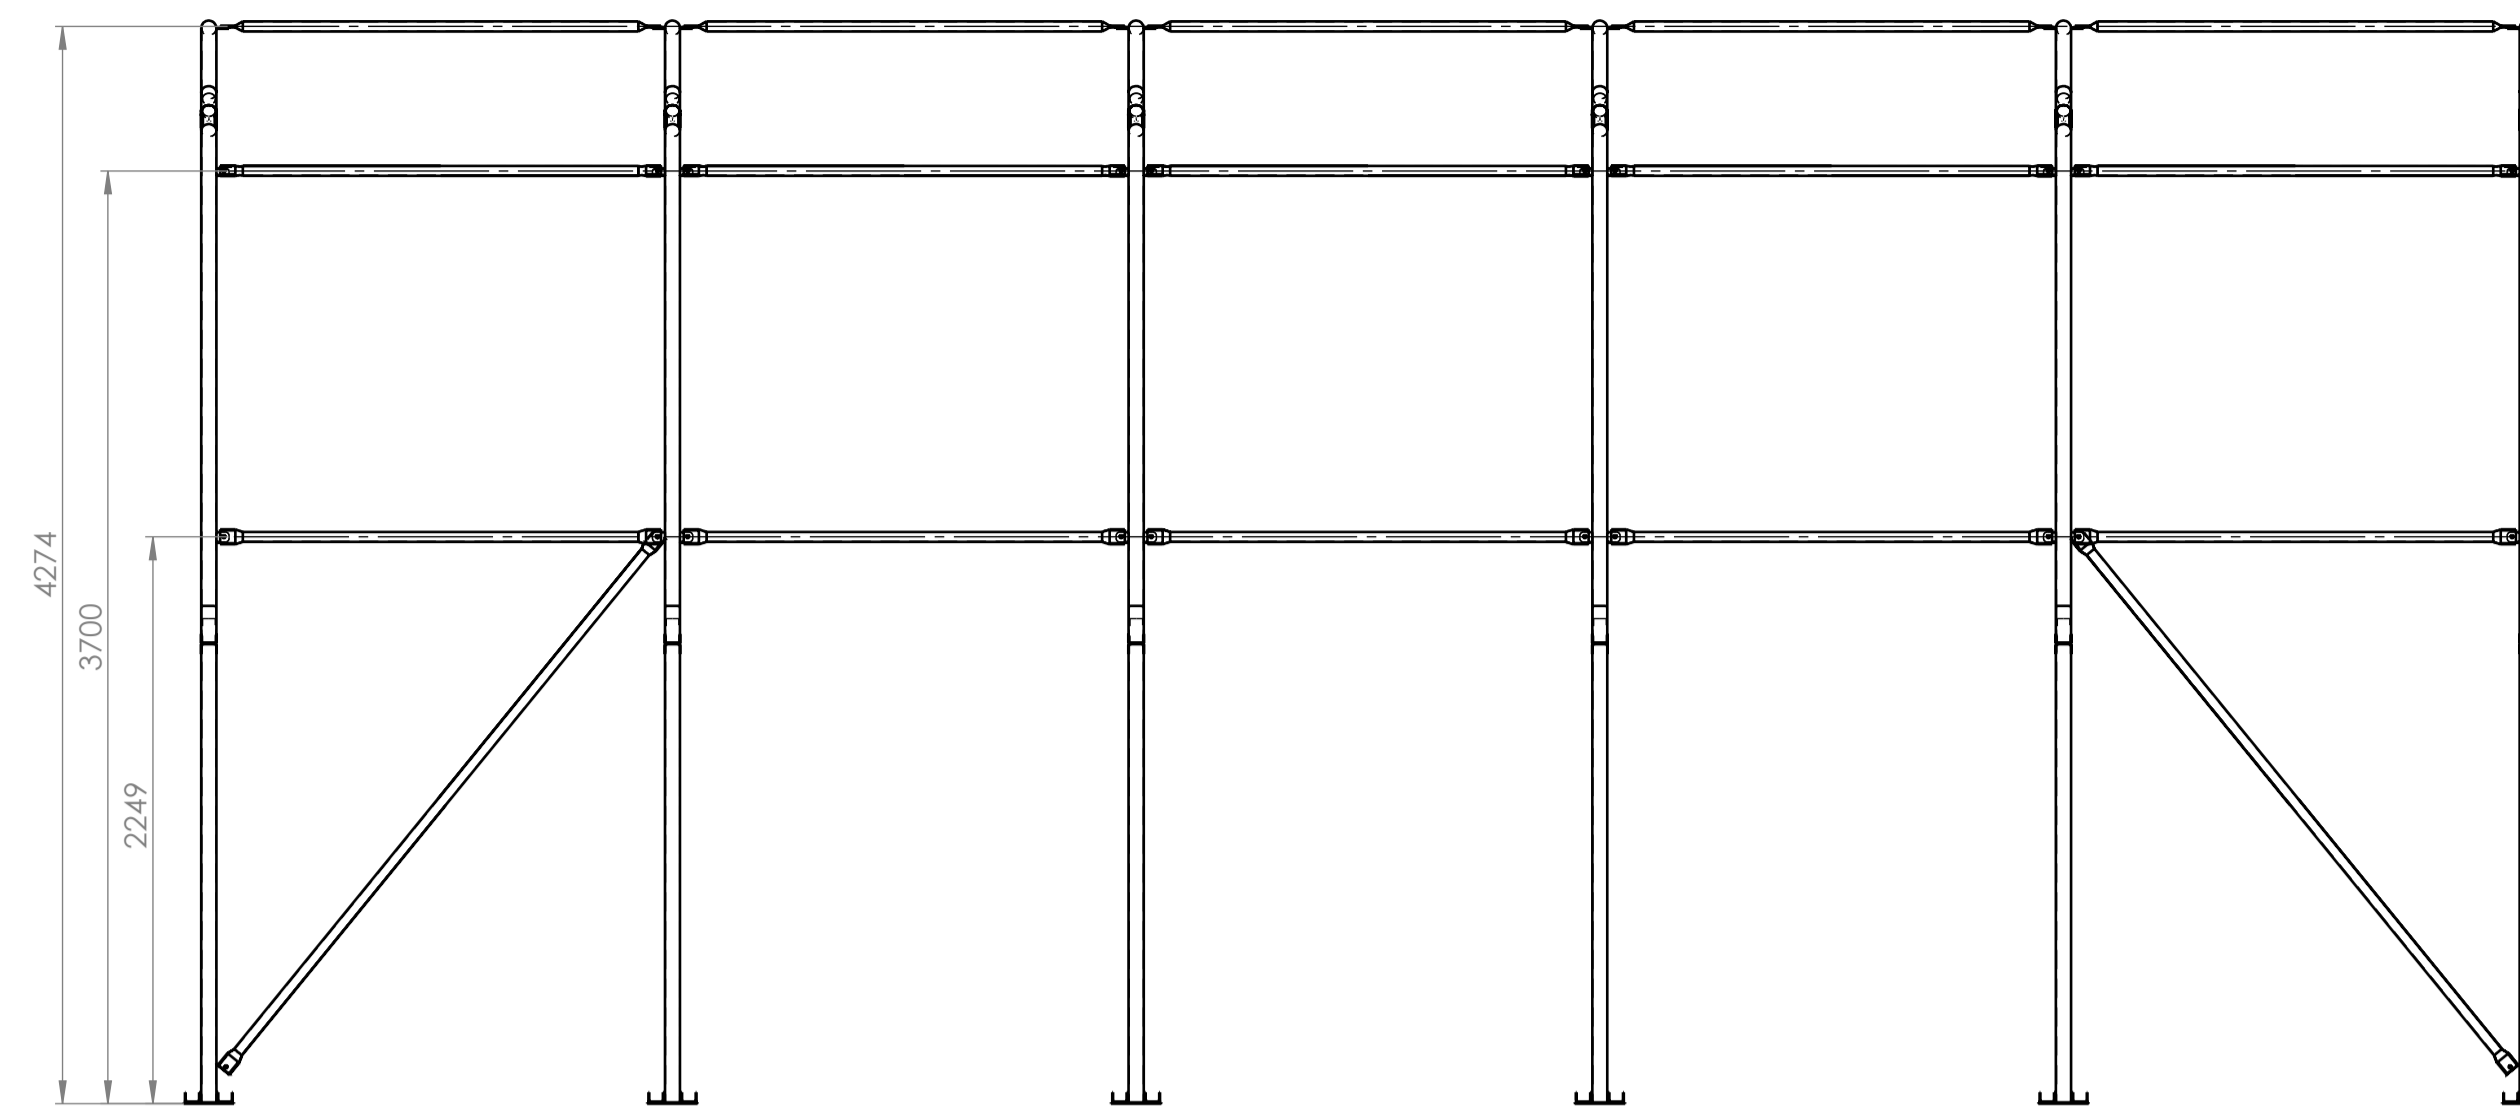


R16-14-zestaw

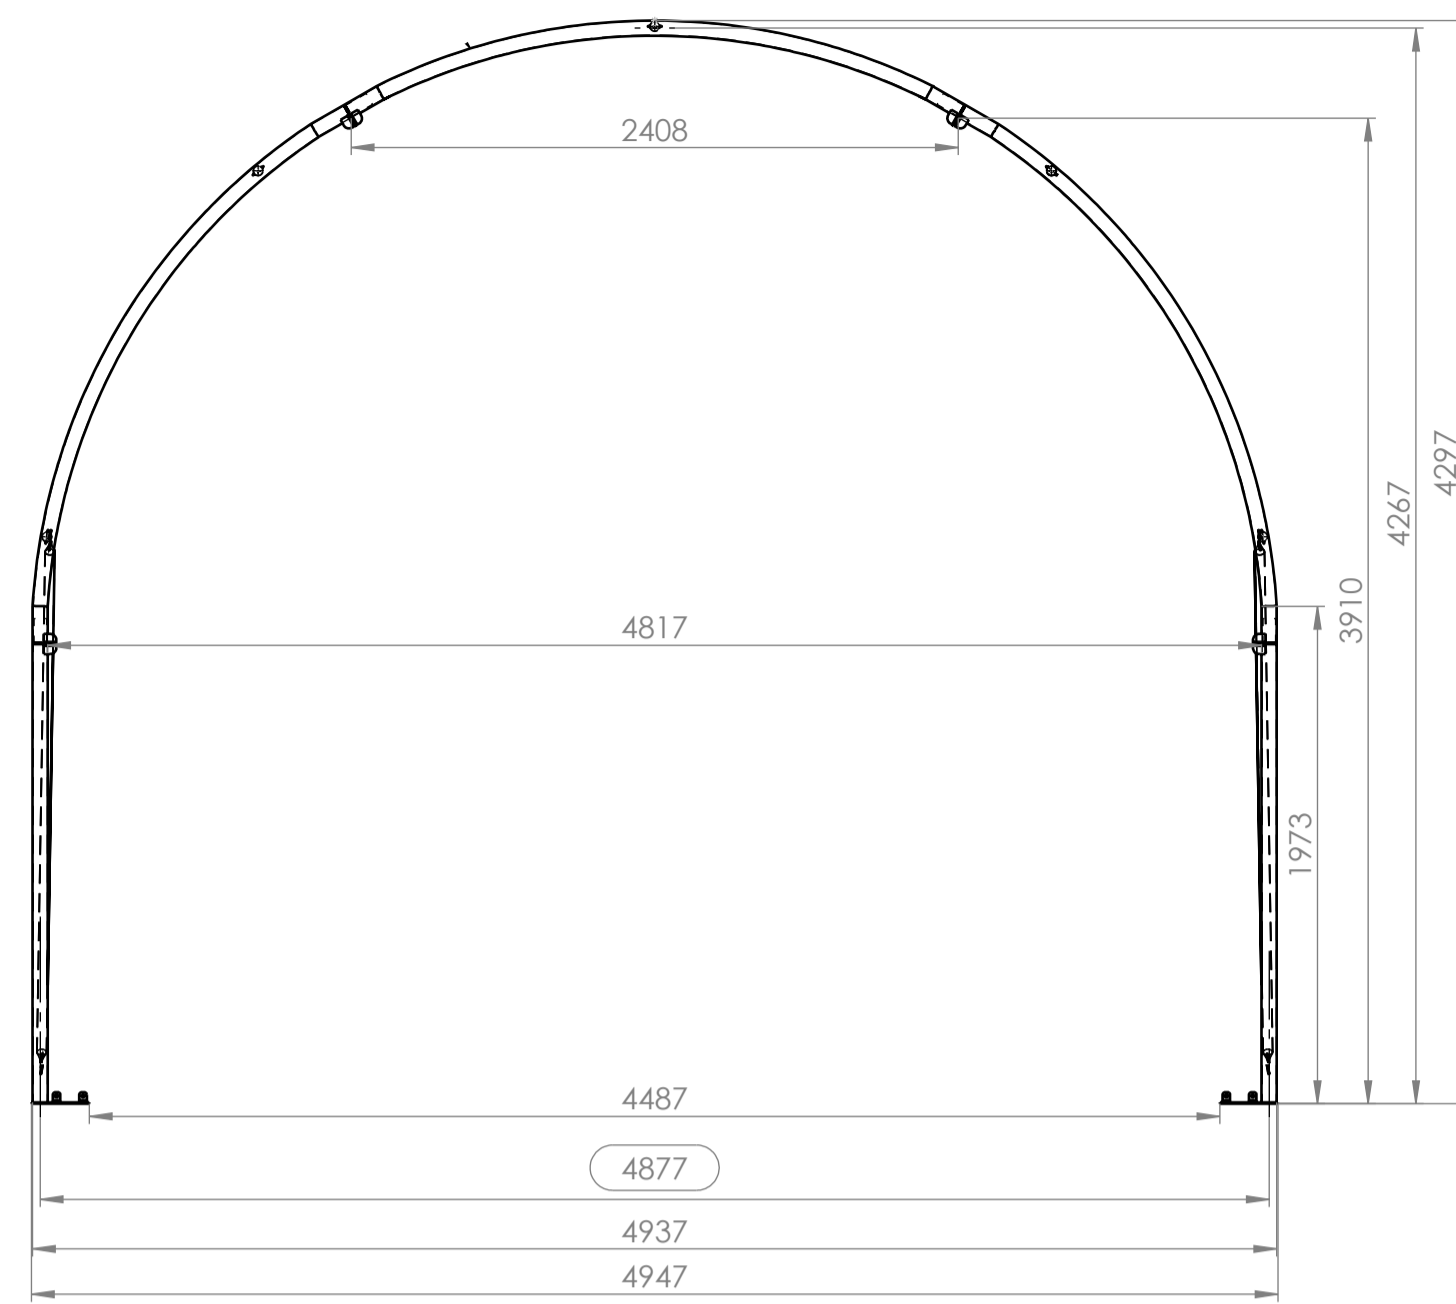

xewa

www.hale-plandekowe.pl