
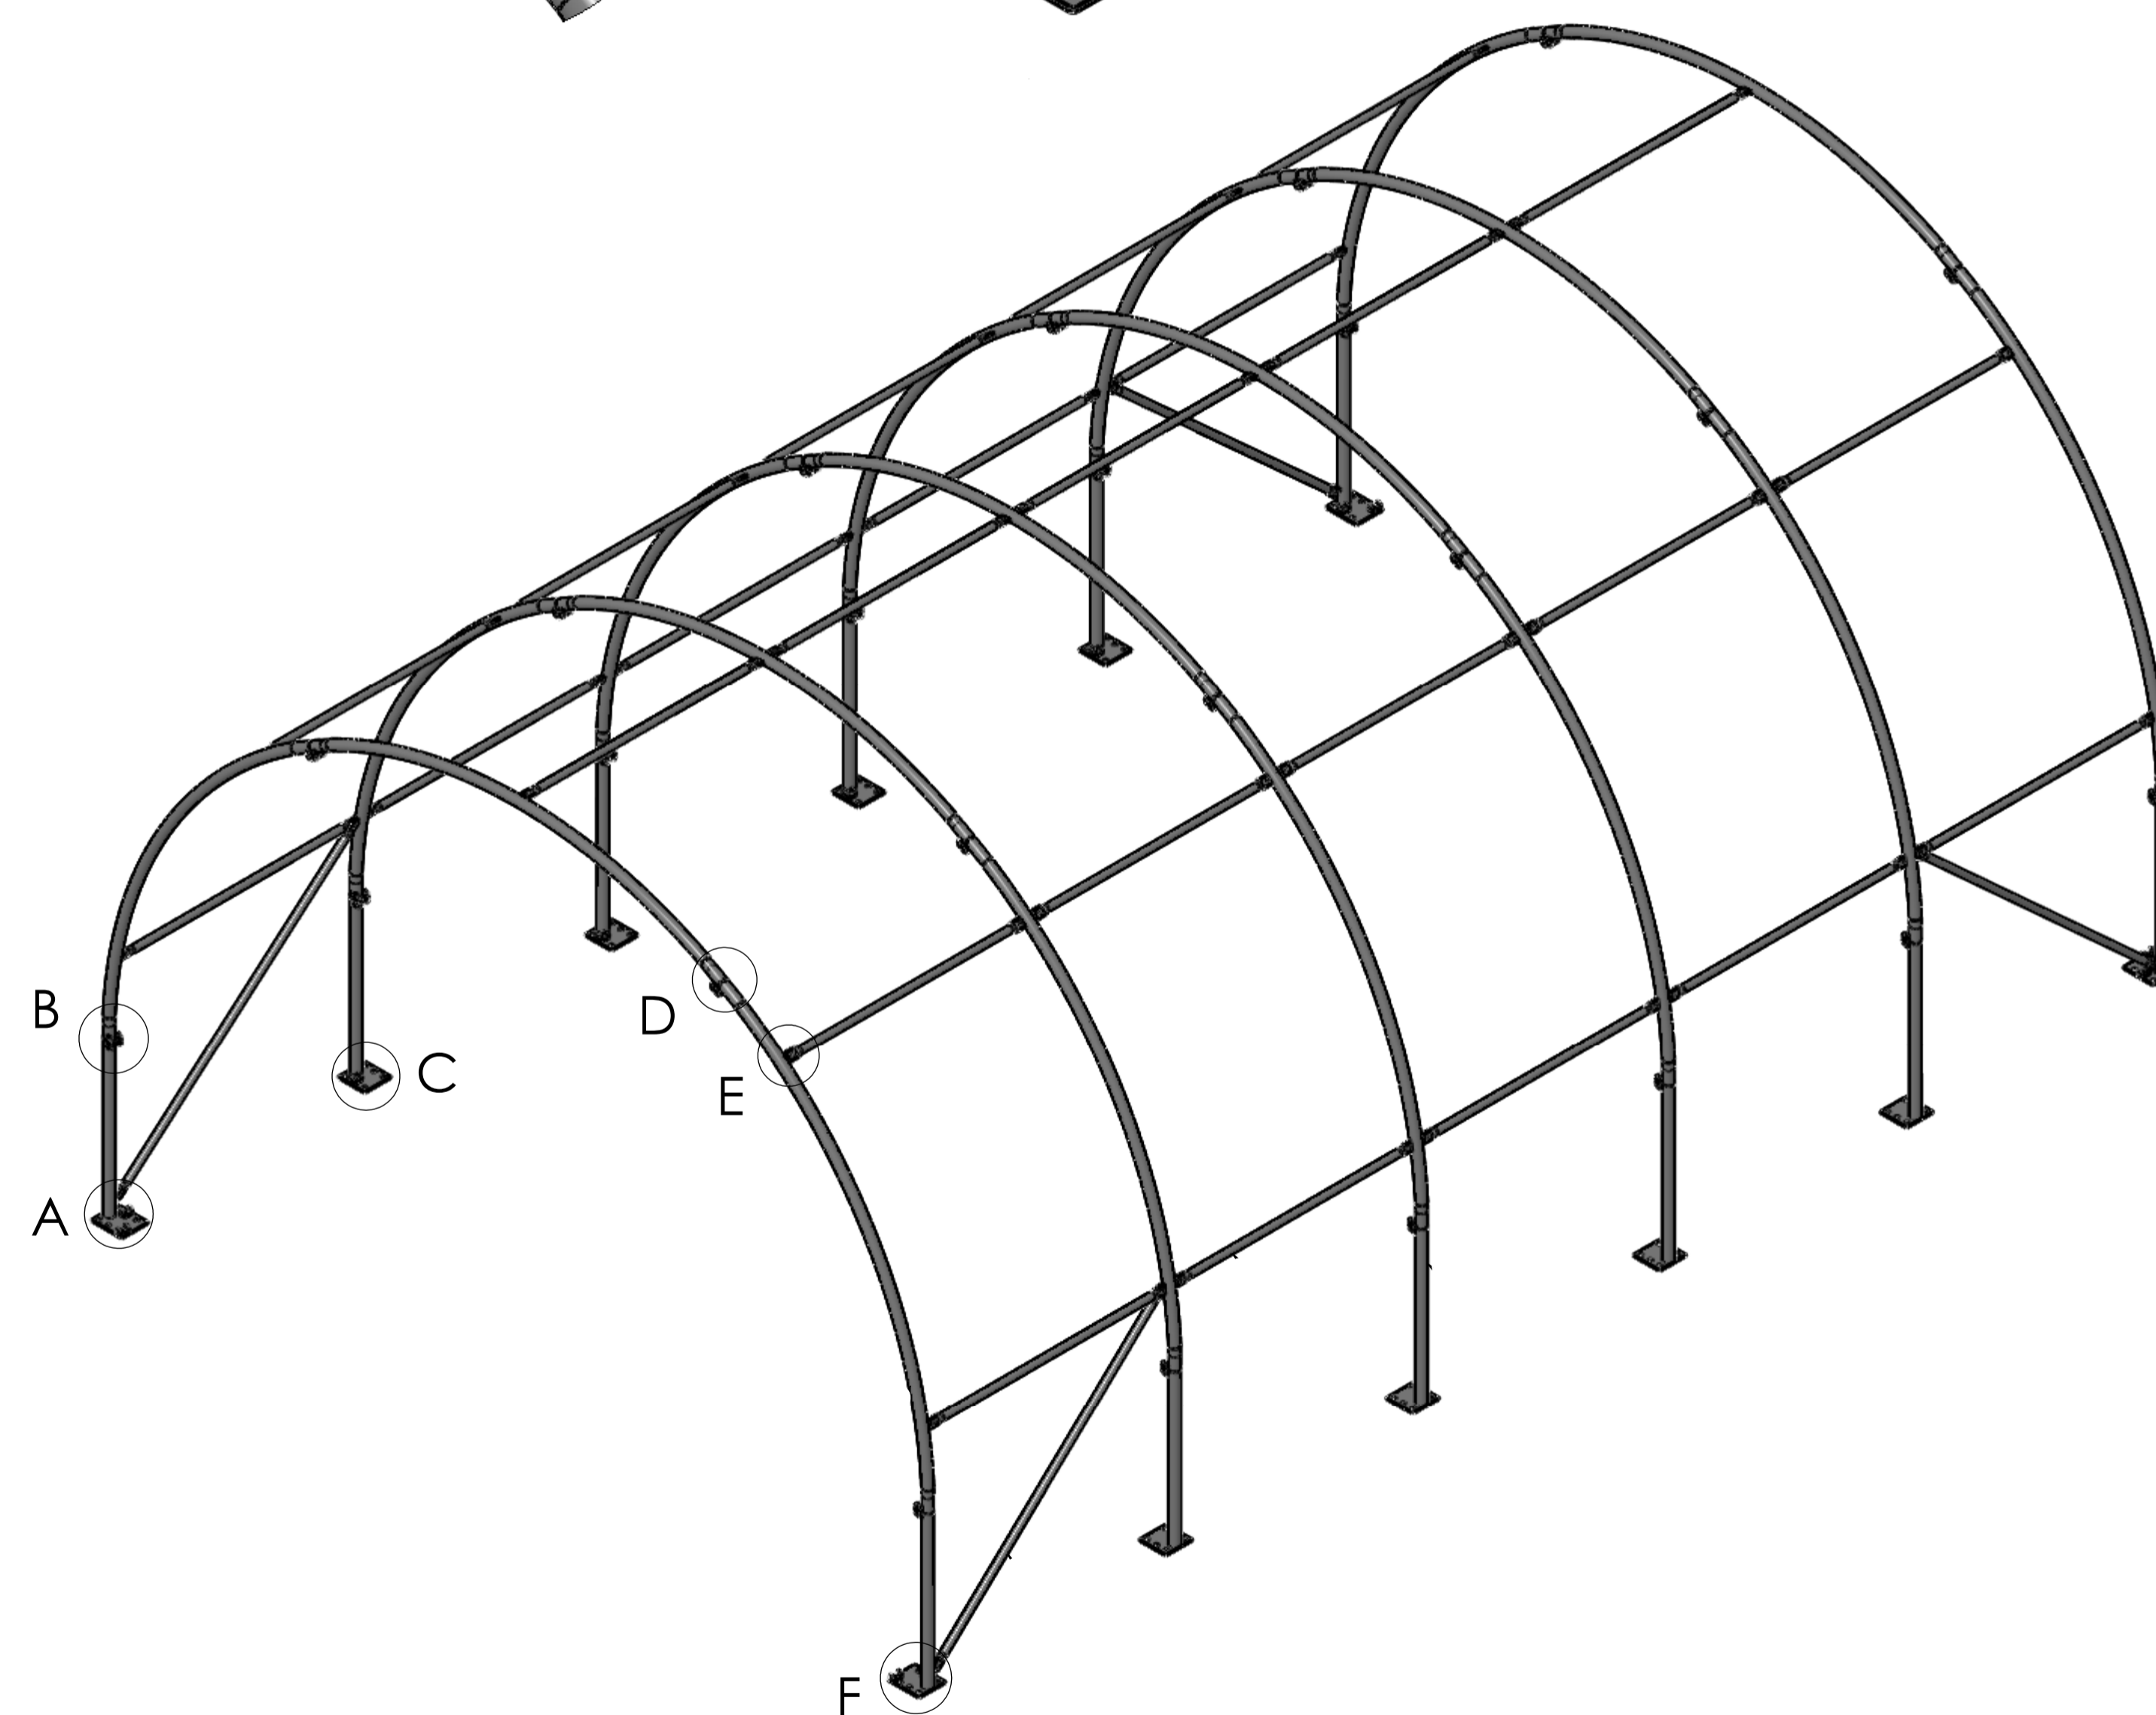
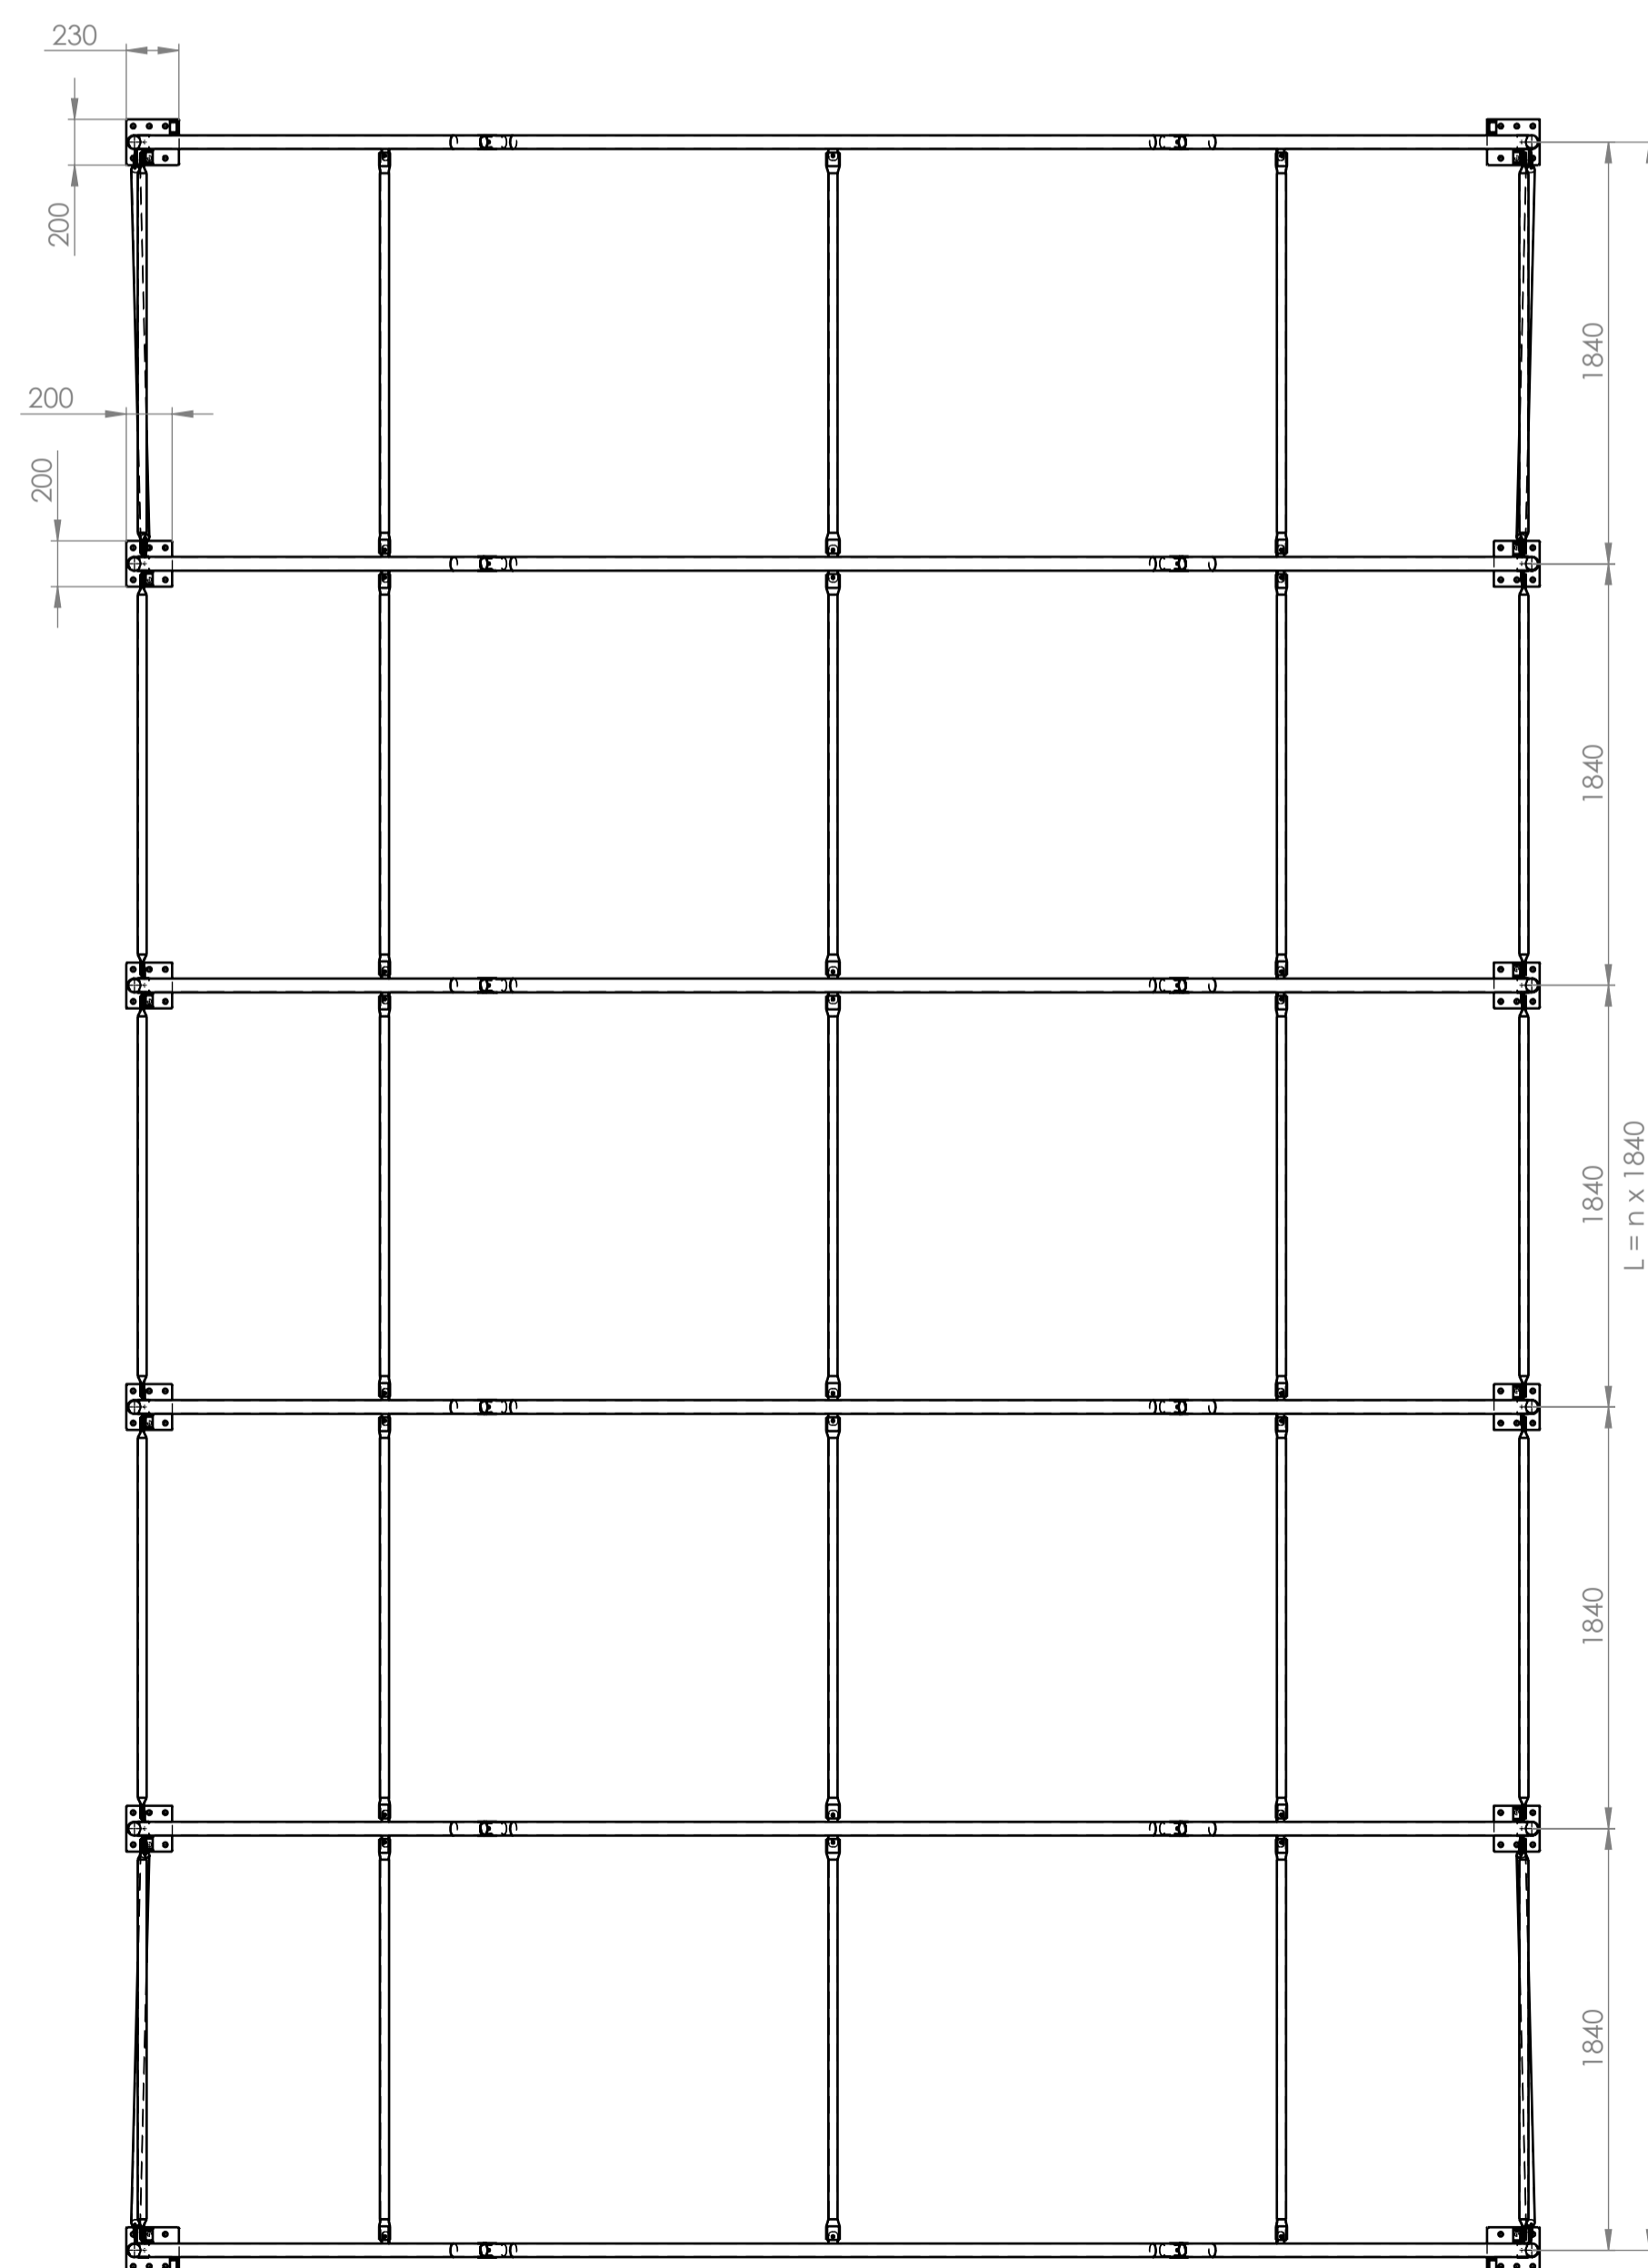
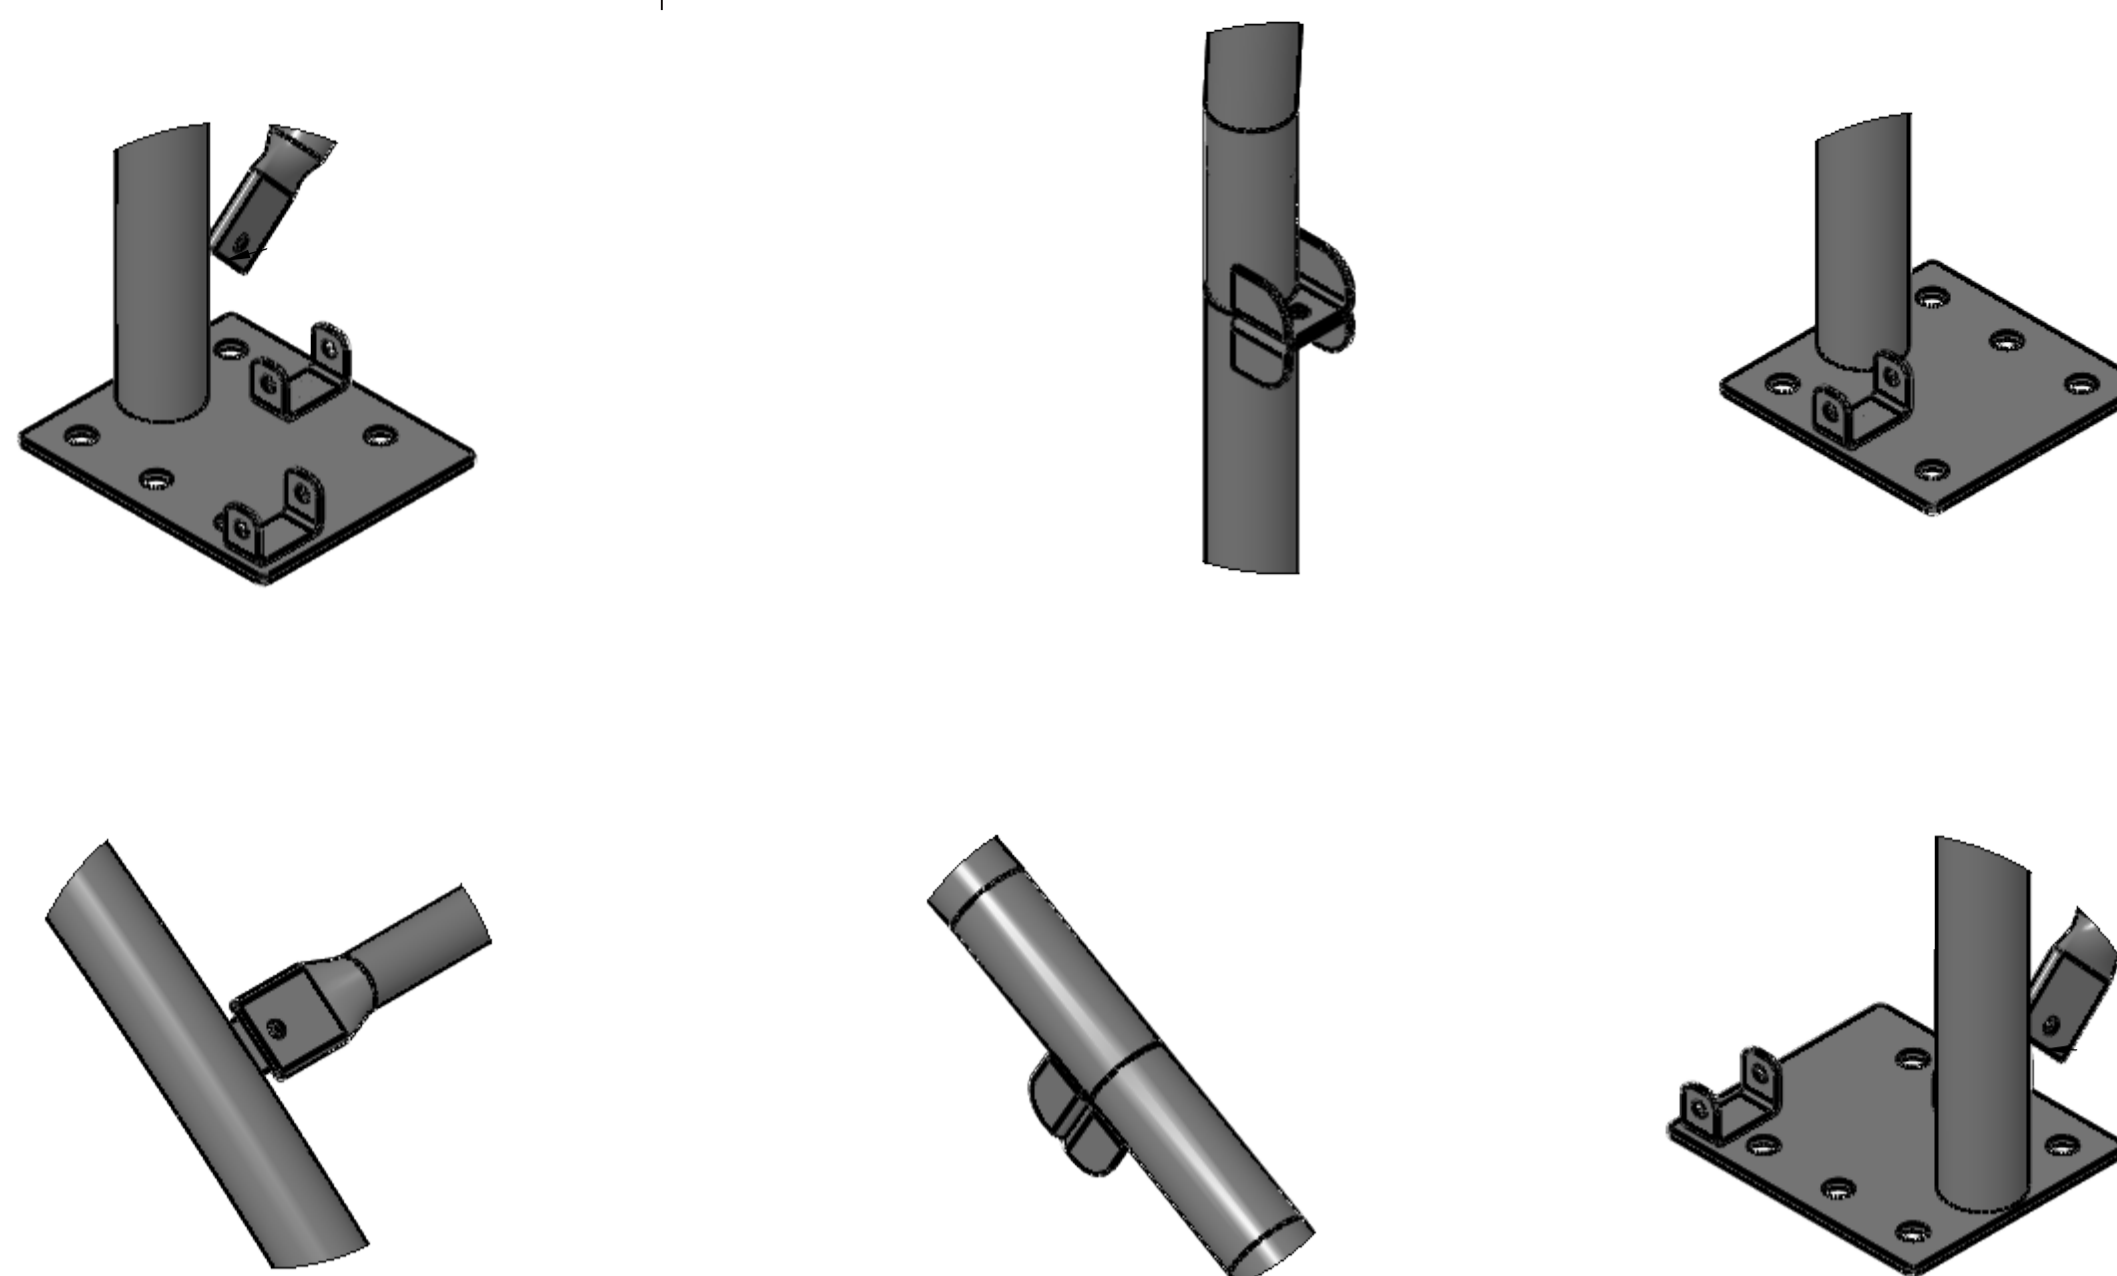


R20-14-zestaw

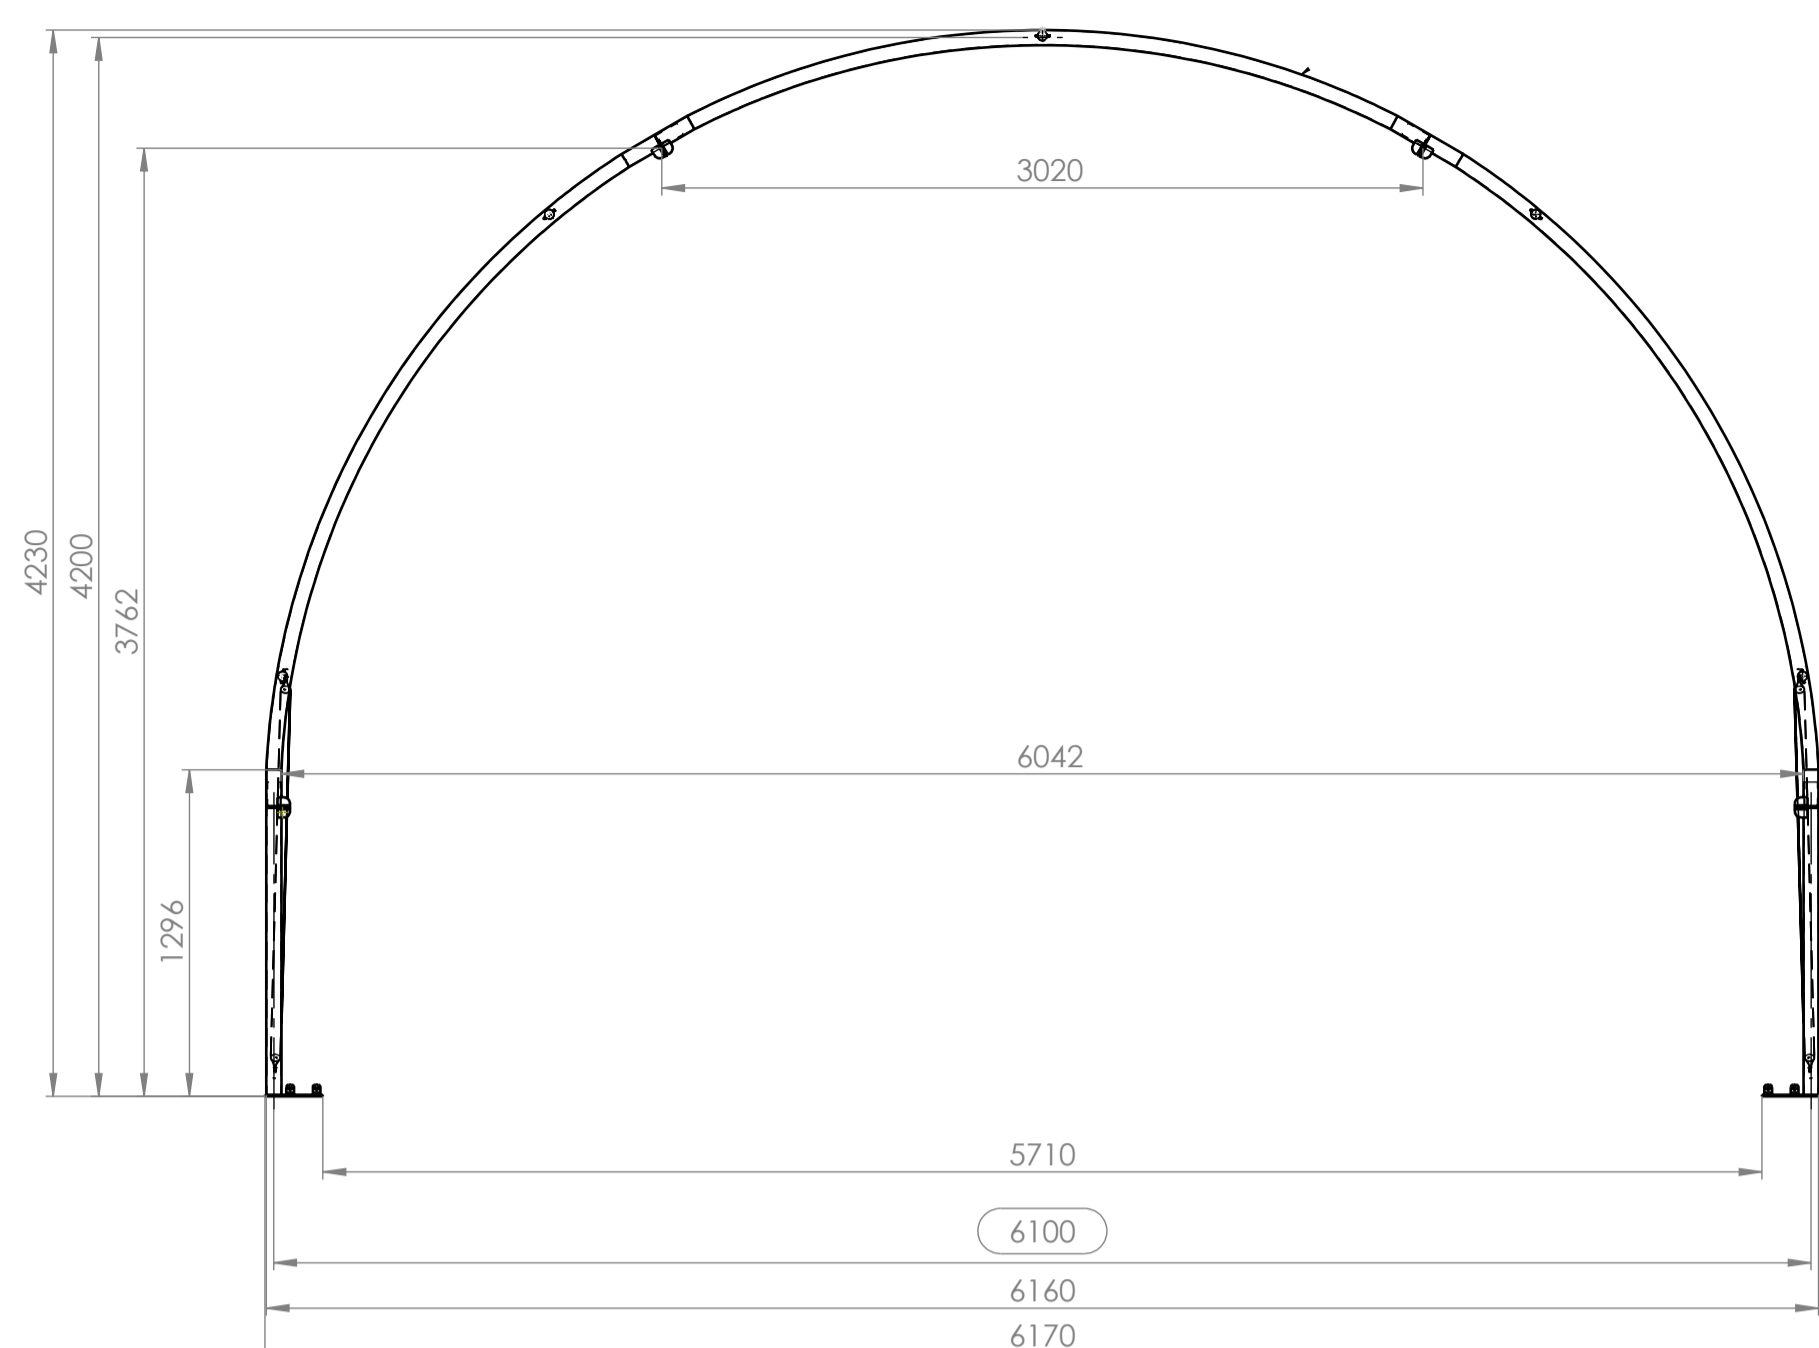

xewa

www.hale-plandekowe.pl